

|                      |                                |
|----------------------|--------------------------------|
| <b>HENVISNINGER:</b> |                                |
| ARK DETALJE          | K01_H5_EX_N05<br>K01_H5_EX_N25 |
| RADIATOR DETALJE     | K08_H5_EX_N201                 |



**NOTE:**

RADIATORER STØRRELSE: SE VARME DIAGRAMMER


MÅLSÆTNING FOR RADIATORER ER MÅLT FRA ARK MODULLINE I FACADE

FOR PLACERING AF RADIATORER, SE RADIATORDETALJE


|                            |                                |
|----------------------------|--------------------------------|
| <b>SIGNATURFORKLARING:</b> |                                |
| — — — — —                  | BK BRUGSVAND, KOLDT            |
| — — — — —                  | BV BRUGSVAND, VARMT            |
| — — — — —                  | VF VARME, FREM                 |
| — — — — —                  | VR VARME, RETUR                |
| — — — — —                  | SV AFLØB, SPILDEVAND           |
| — — — — —                  | GWC SEKUNDAVAND                |
| — — — — —                  | TV TAGVAND                     |
| — — — — —                  | TB TAGBRØND / ALTANAFLØB       |
| — — — — —                  | u.k UNDERKANT                  |
| XX                         | FIXI FORDELLERRØR GRÆNSE ANTAL |

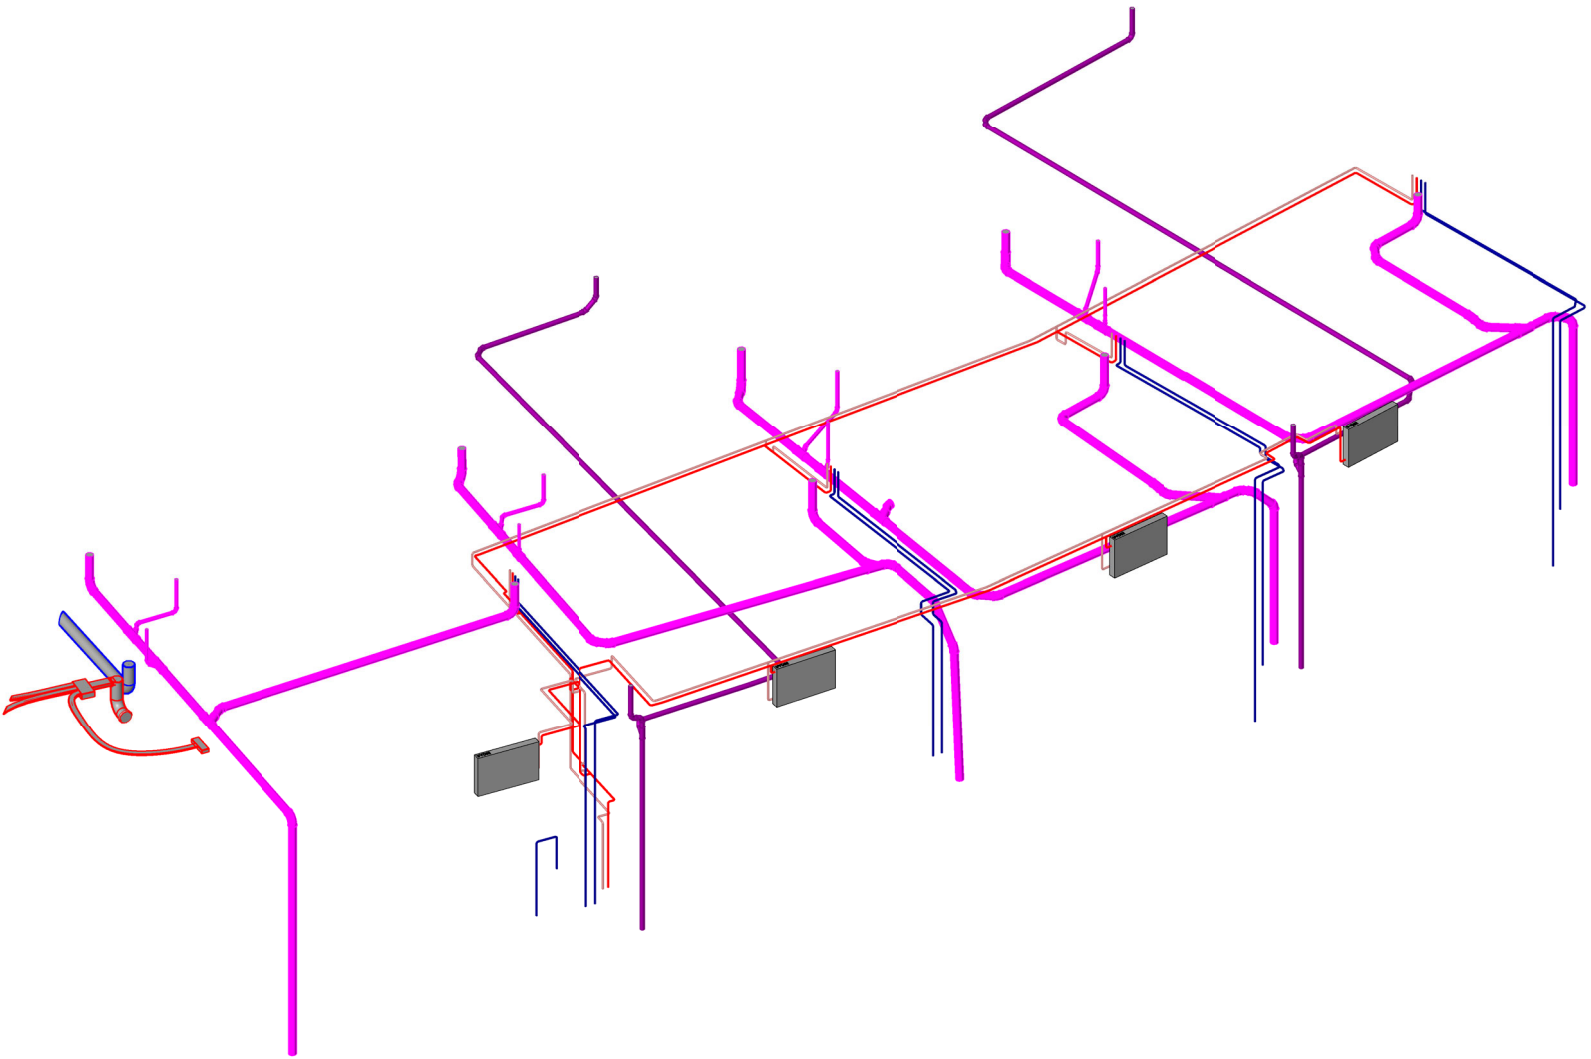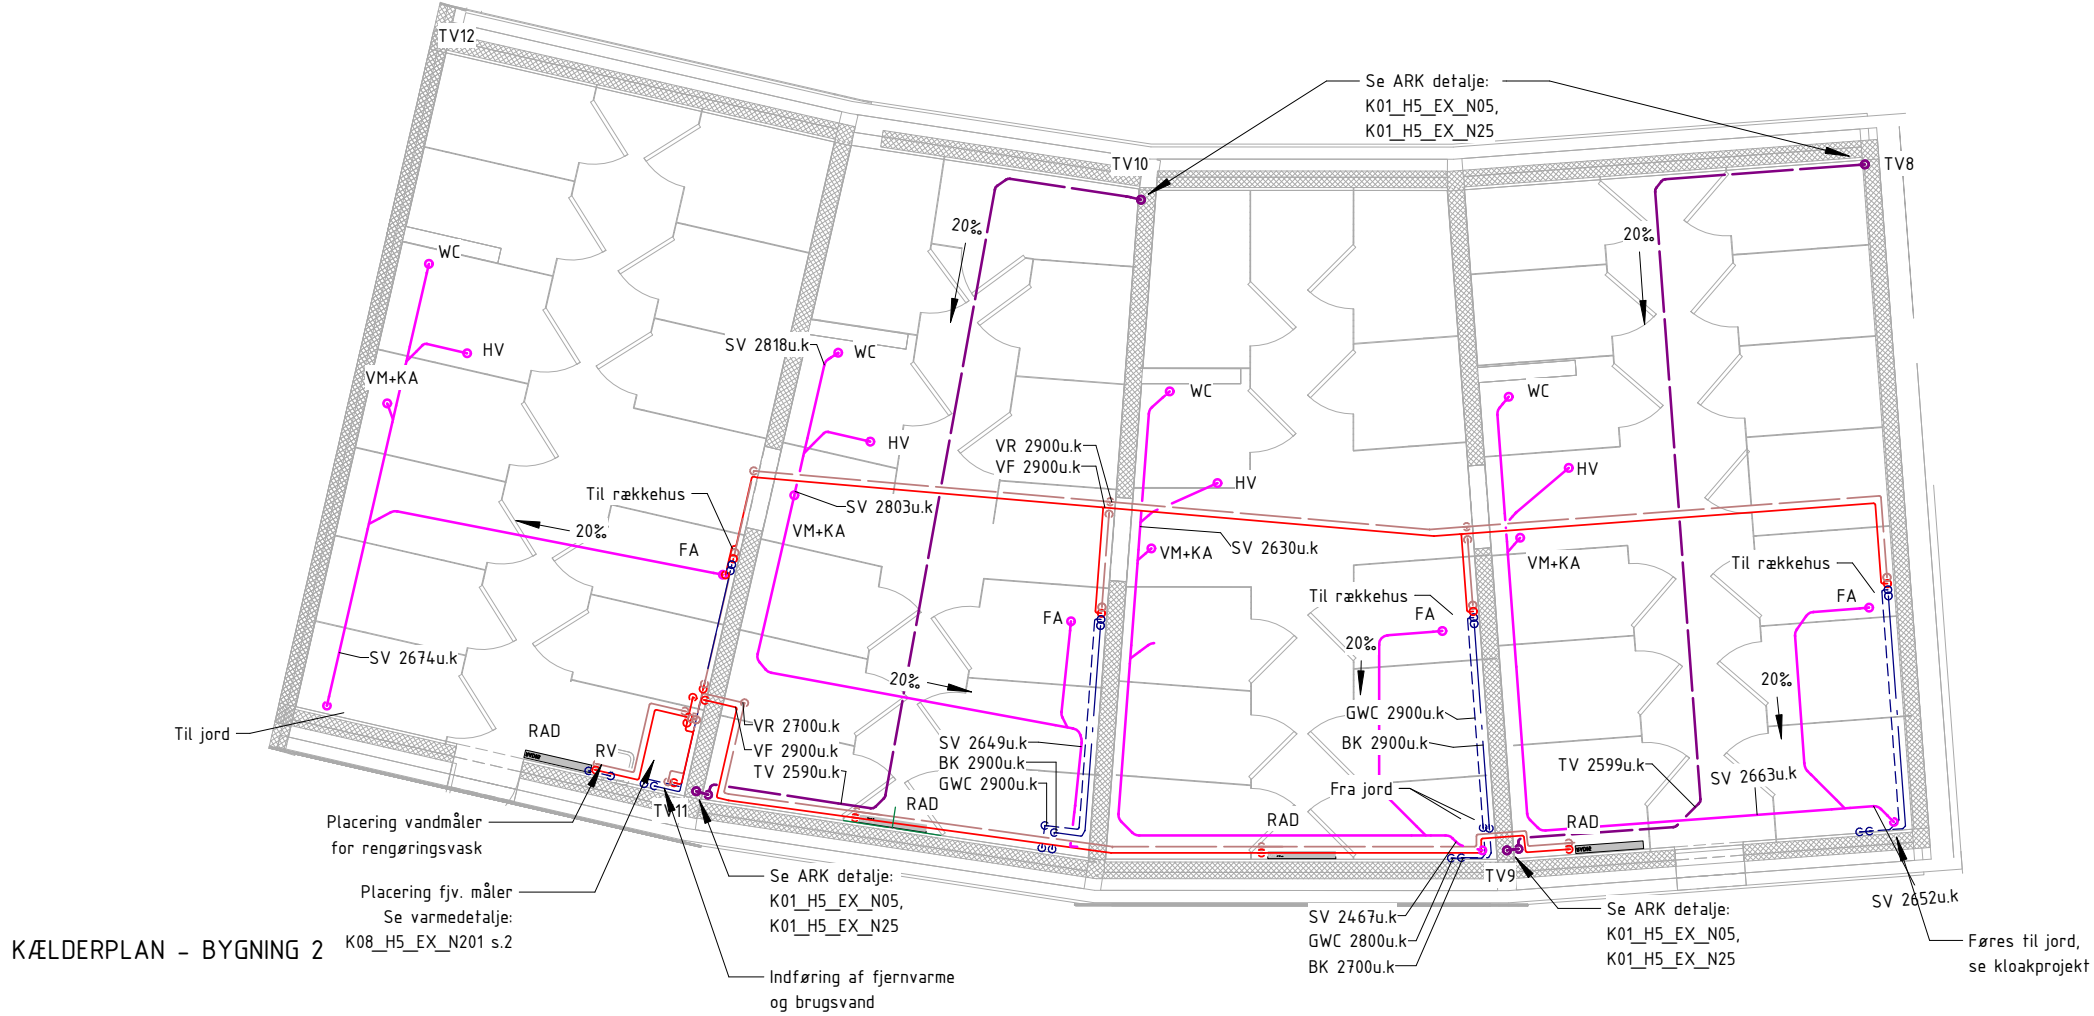

KÆLDER 3D - BYGNING 2

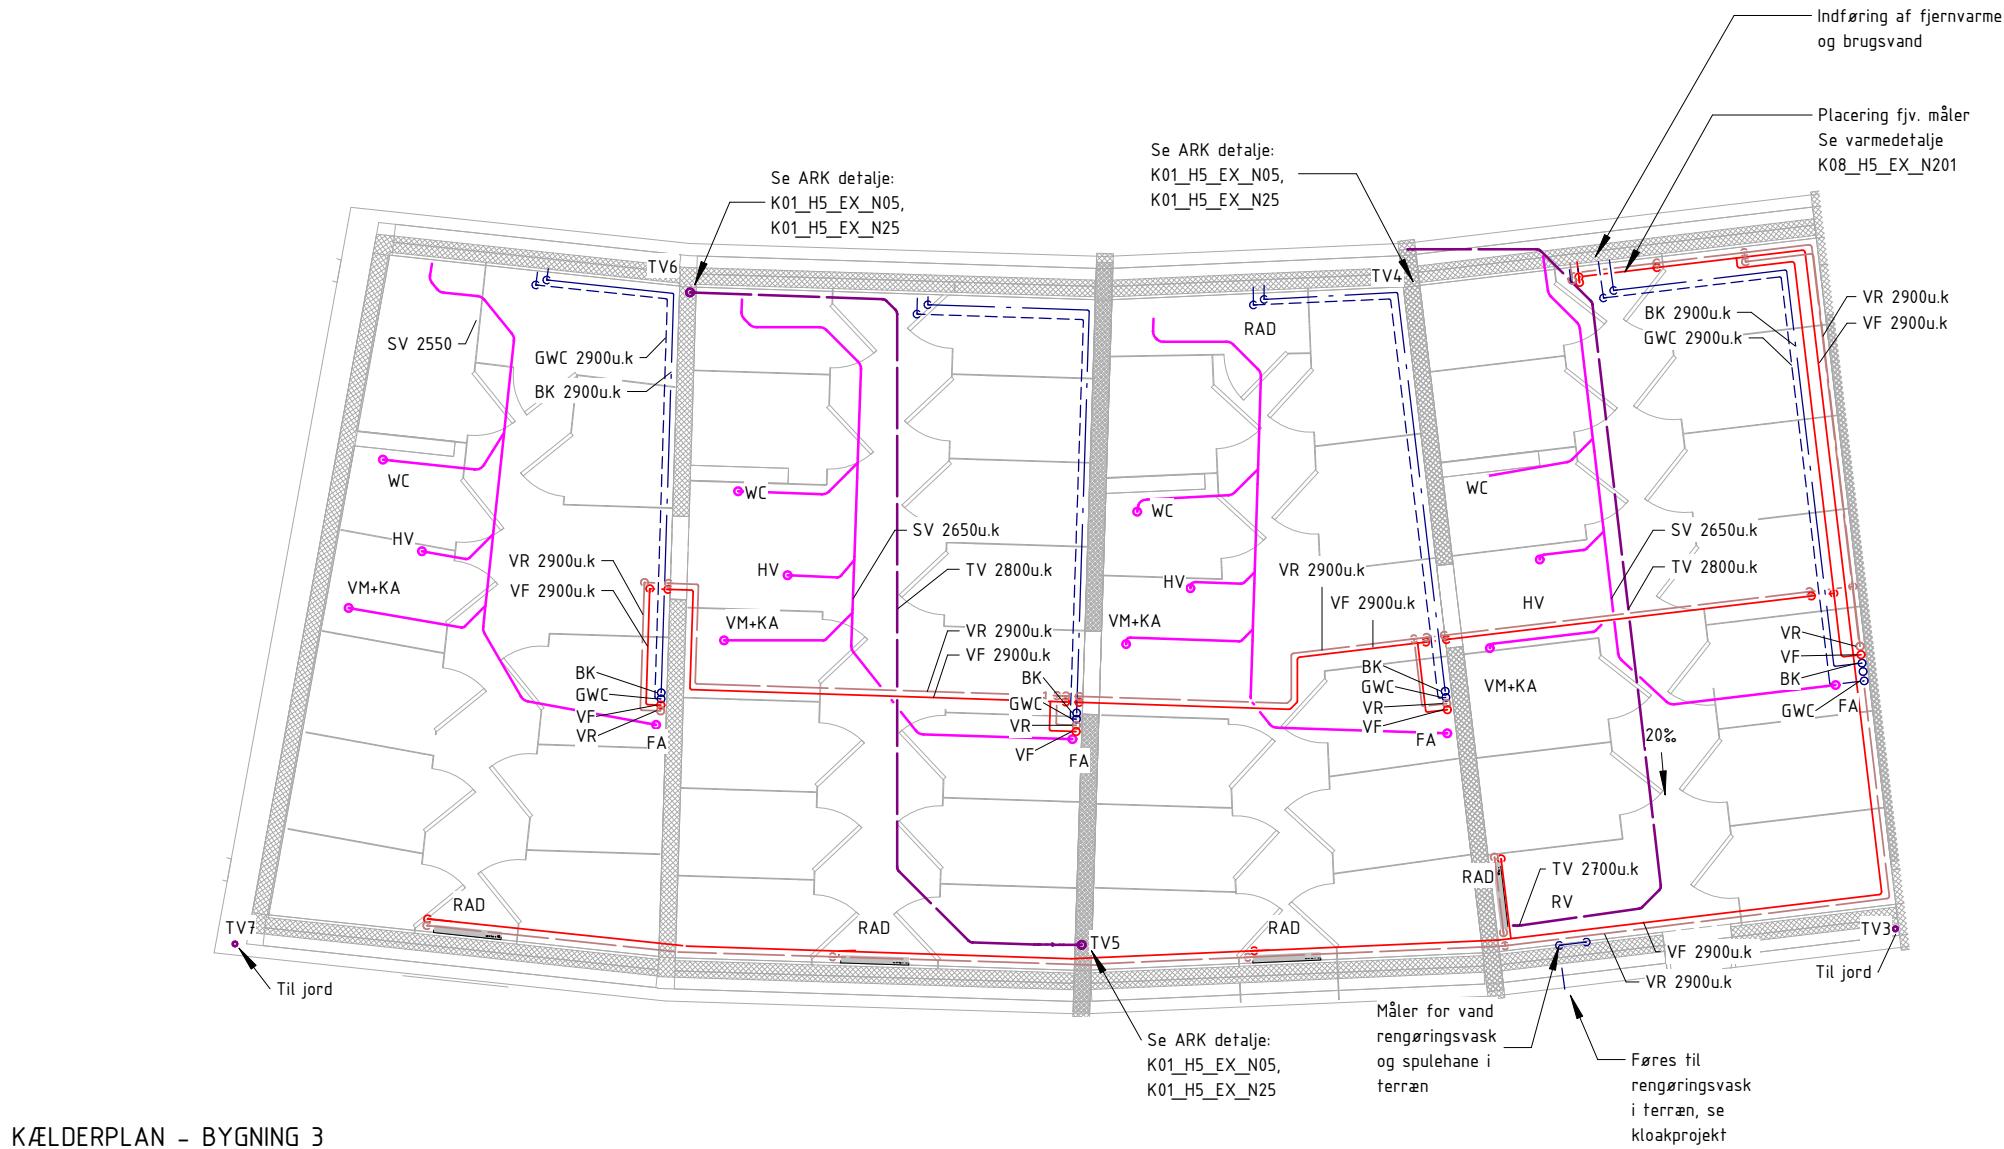

KÆLDERPLAN - BYGNING 3

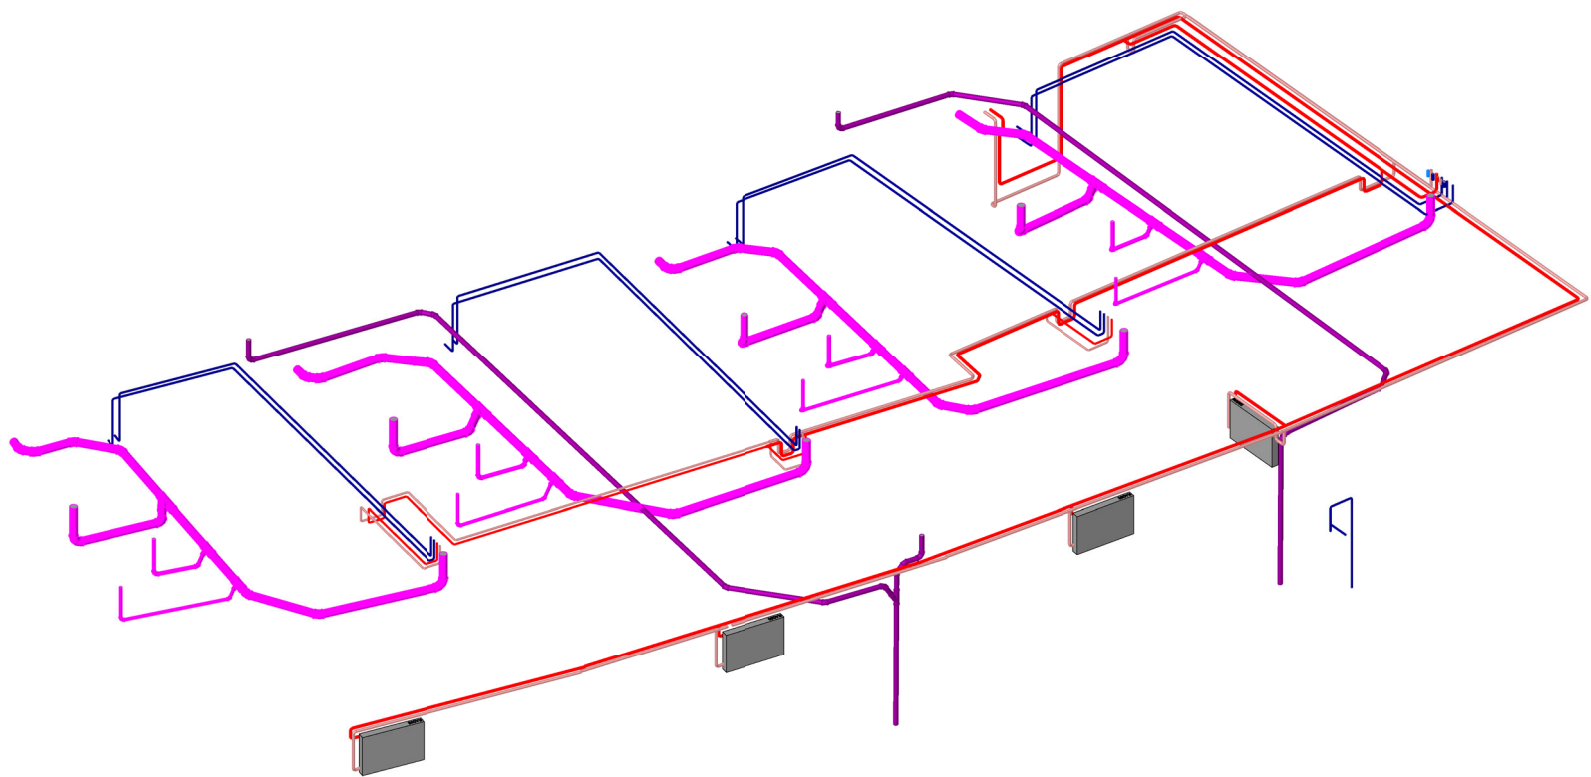

KÆLDER 3D - BYGNING 3

Sheet No. / Rev.  
K08\_H1\_EKL\_N600

