




1 Niv. 00 - A1(2)
1 : 100

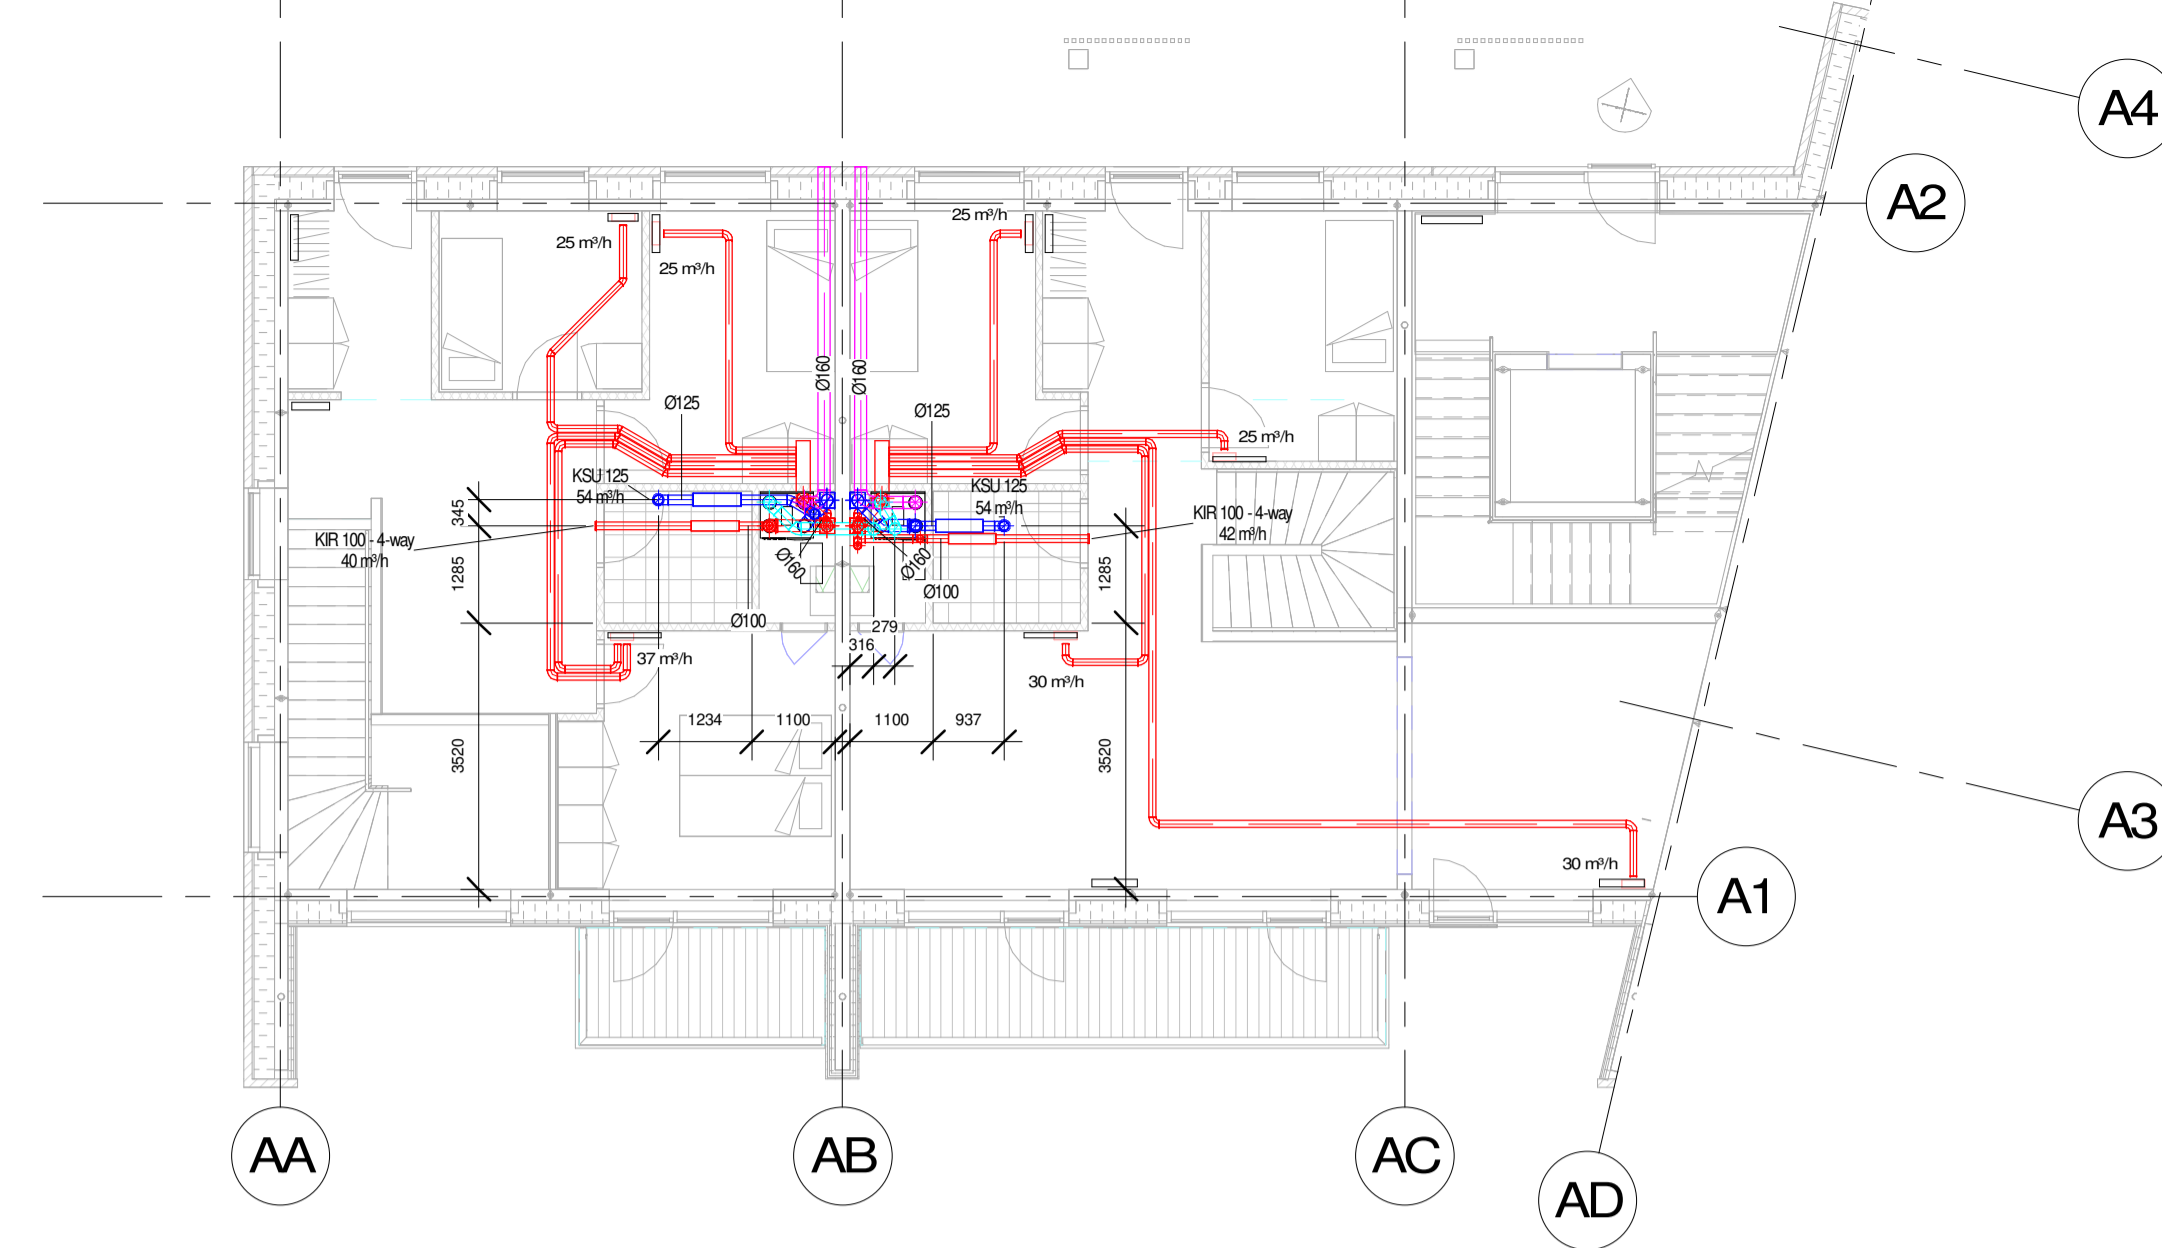


2 Niv. 01 - A1(2)
1 : 100

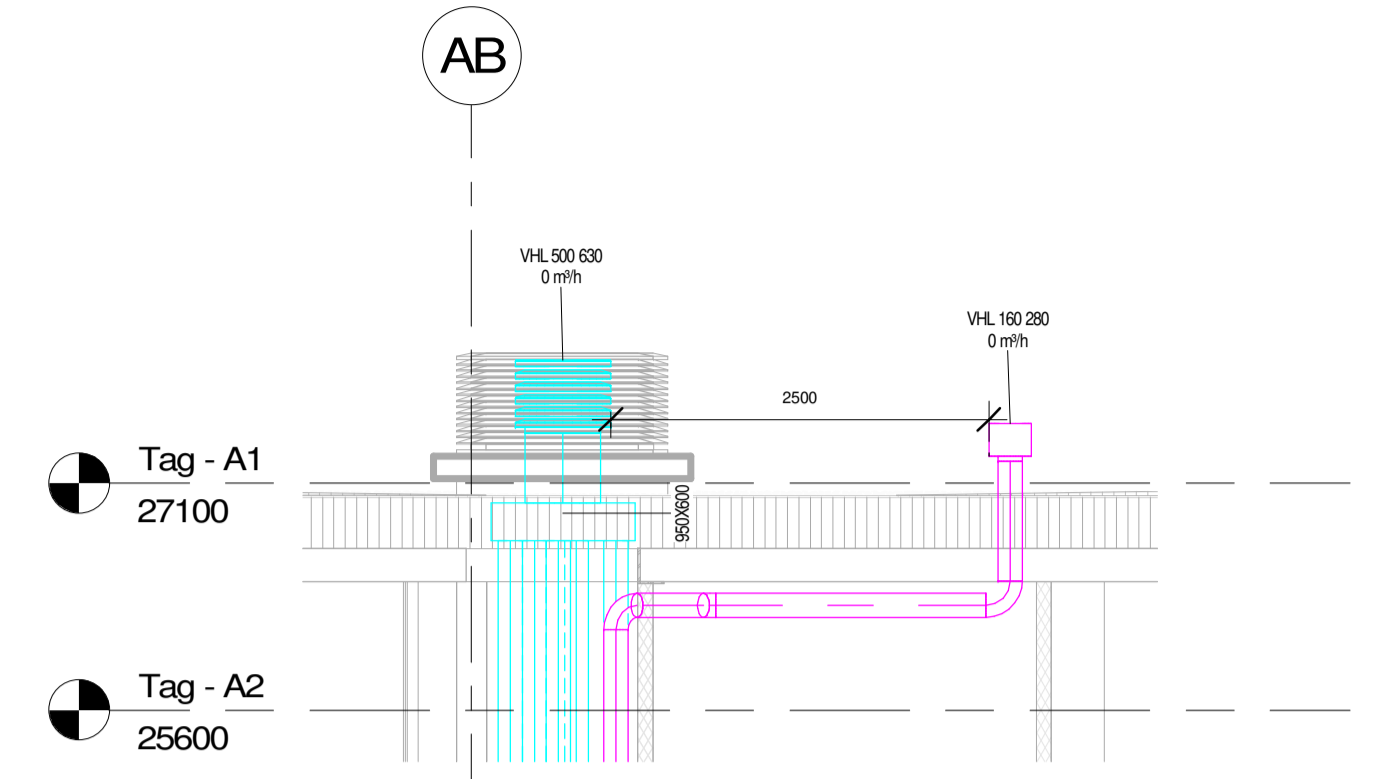


7 A1 - Afkast 1 AB
1 : 50

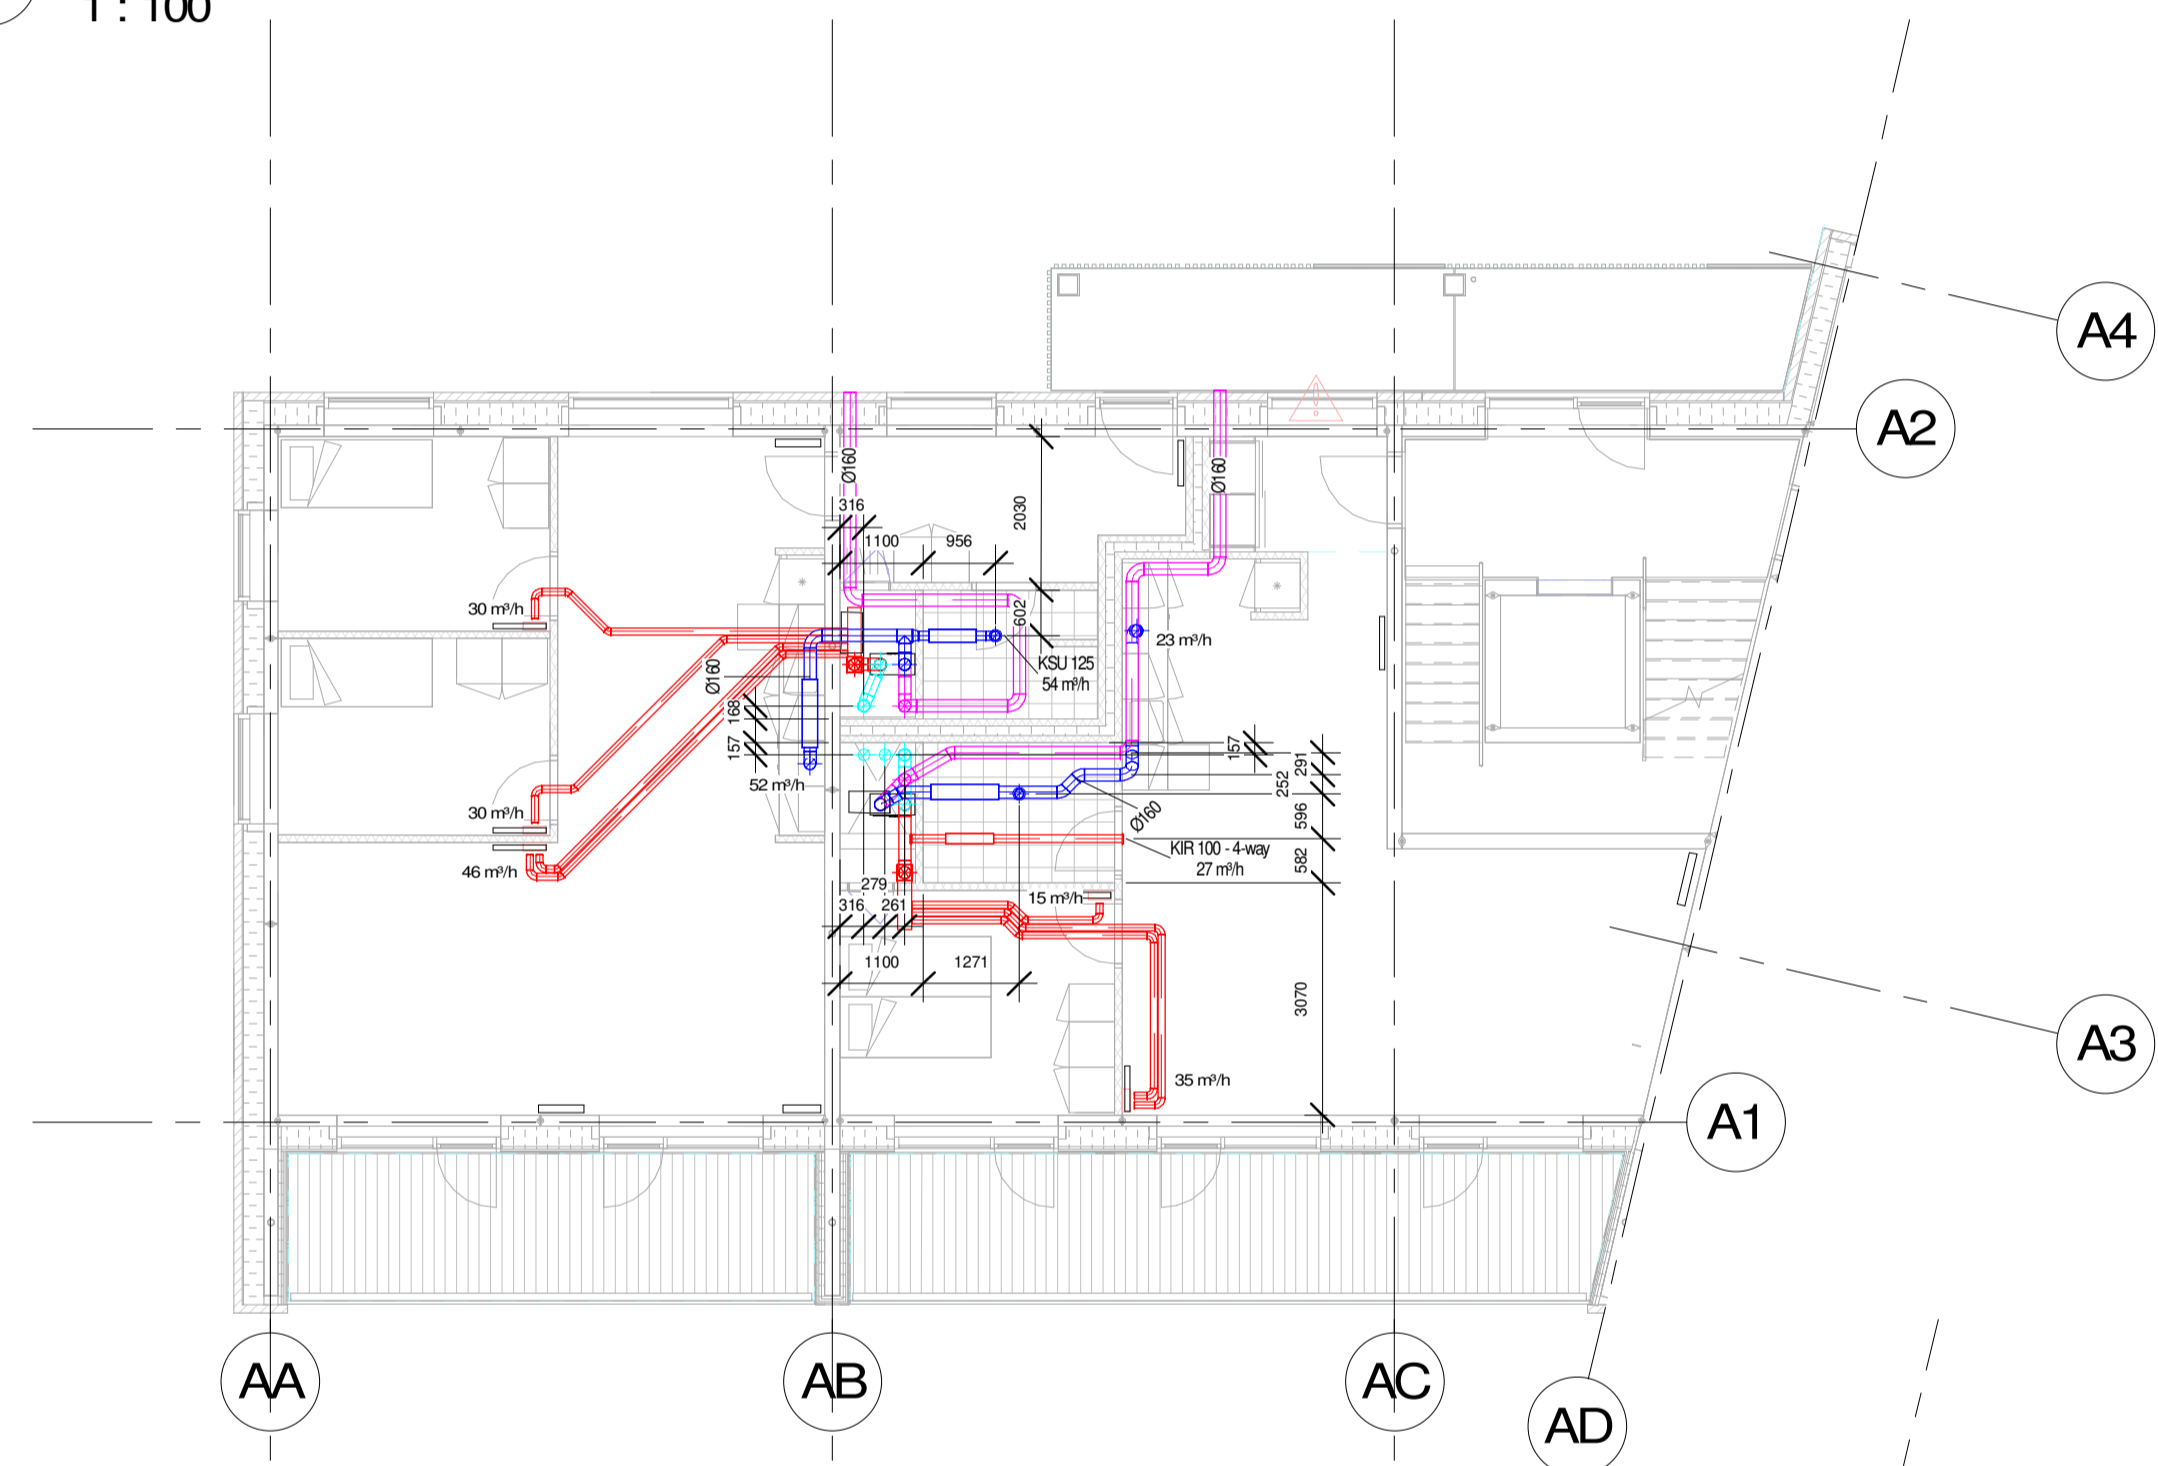


3 Niv. 02 - A1(2)
1 : 100

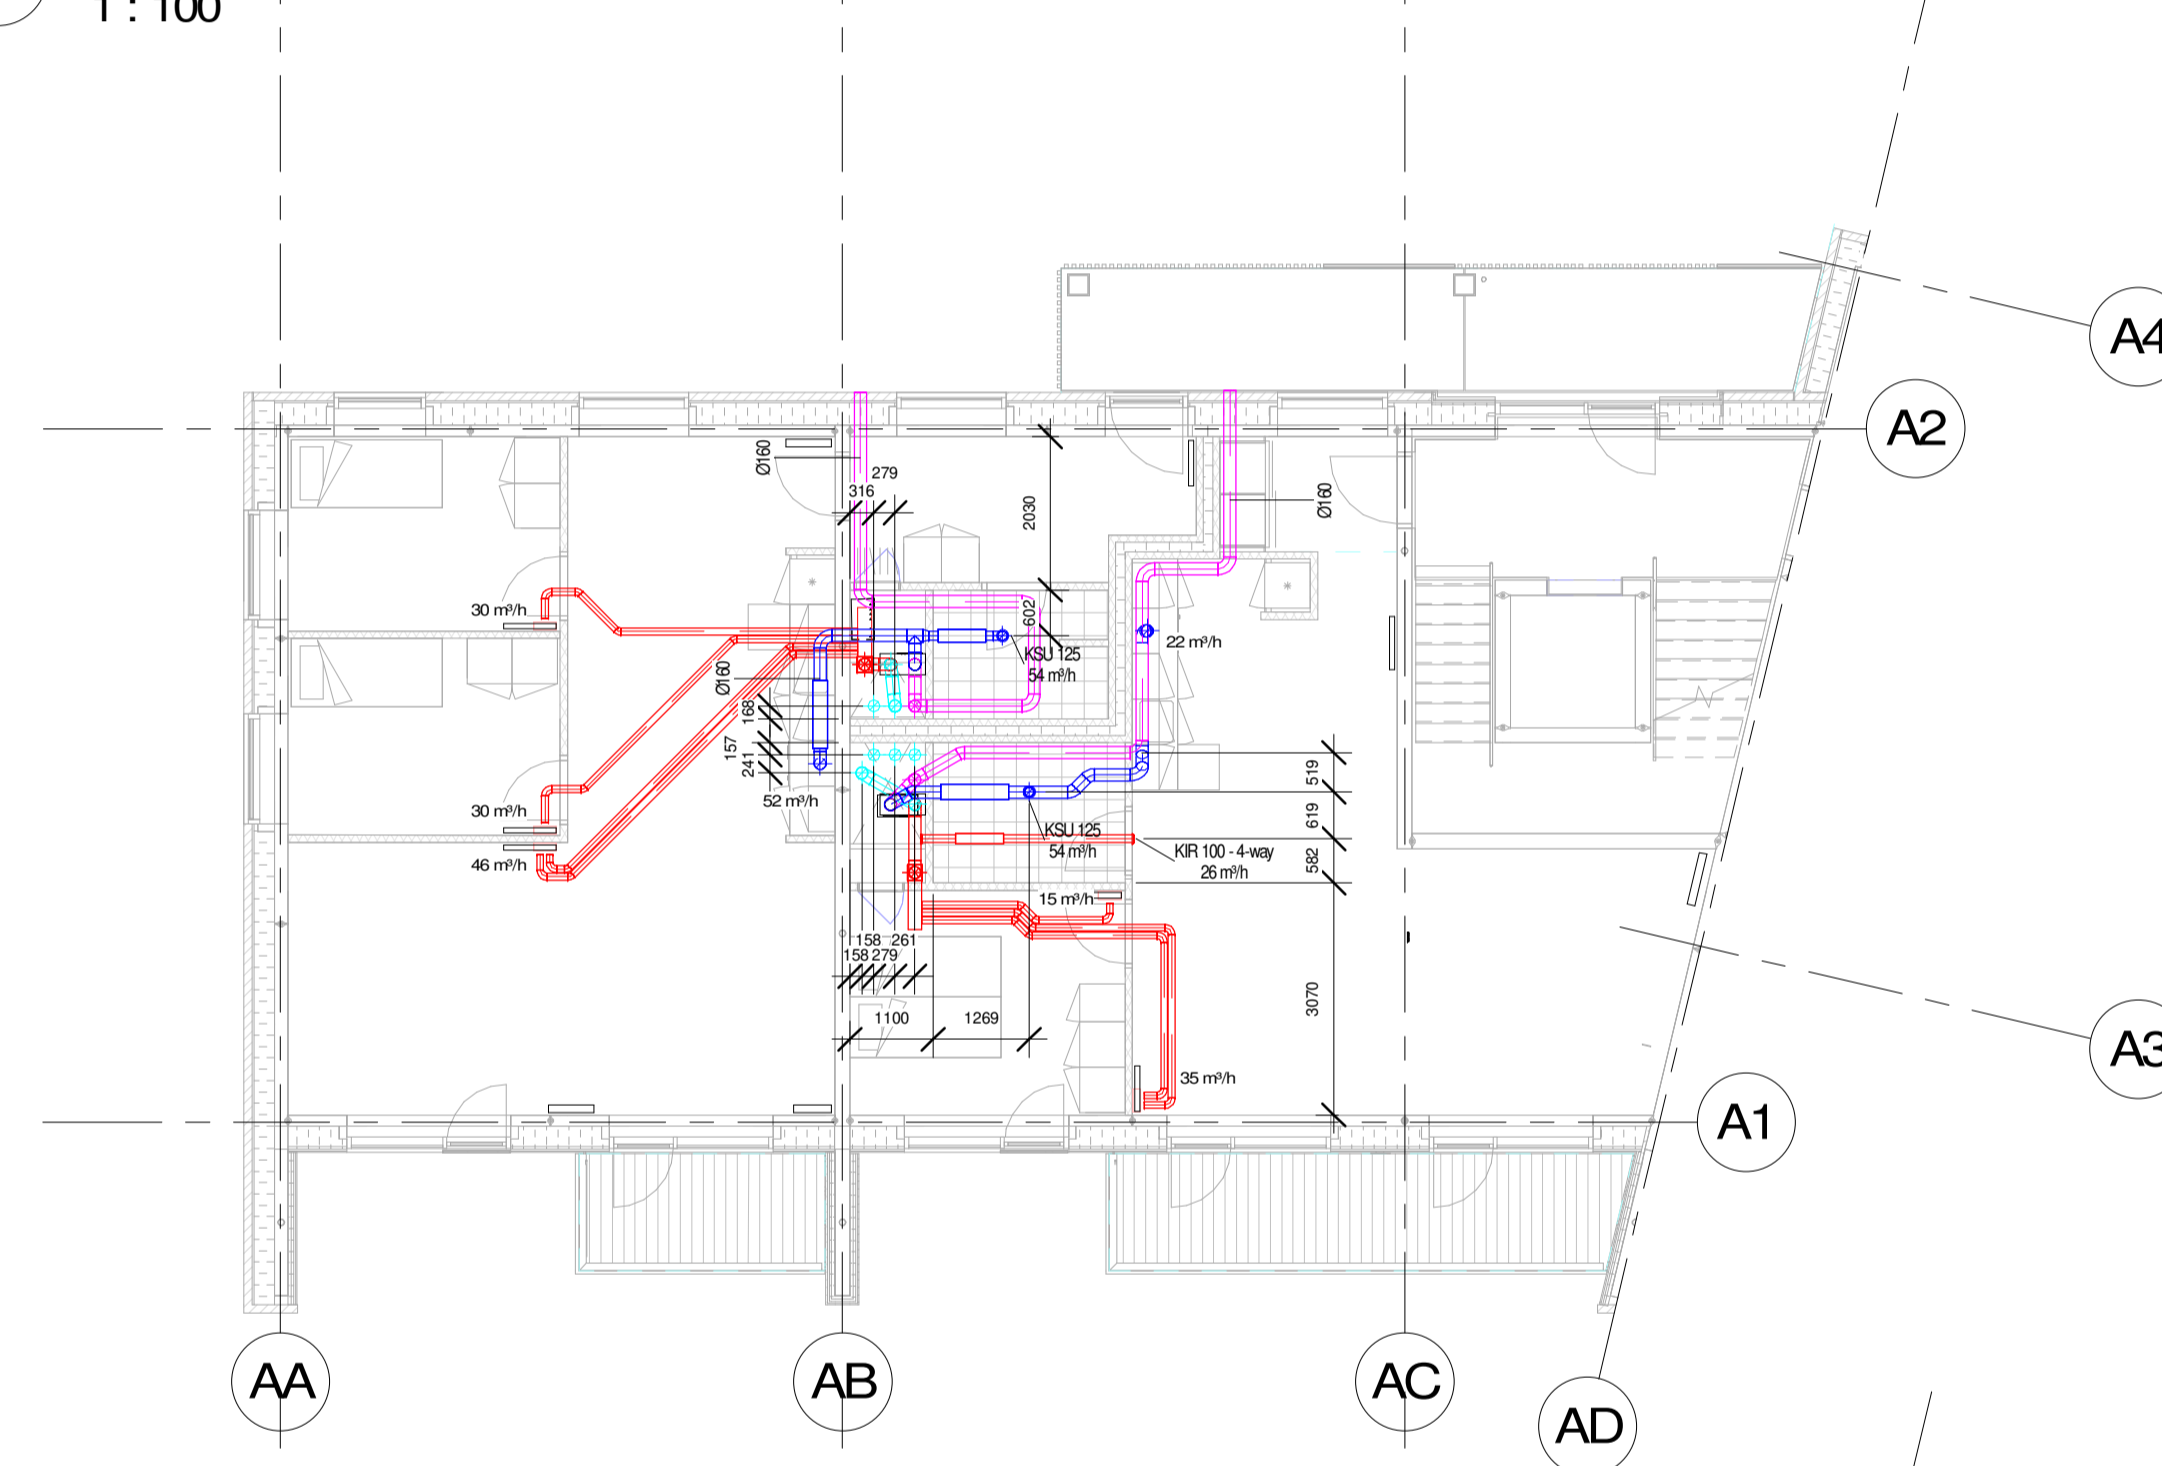


4 Niv. 03 - A1(2)
1 : 100

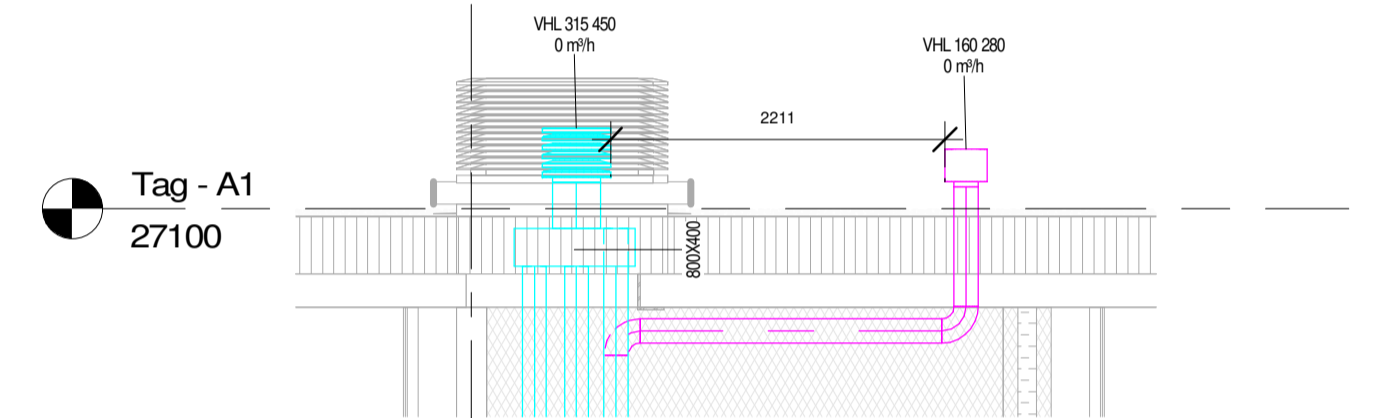

8 A1 - Afkast 2
1 : 50

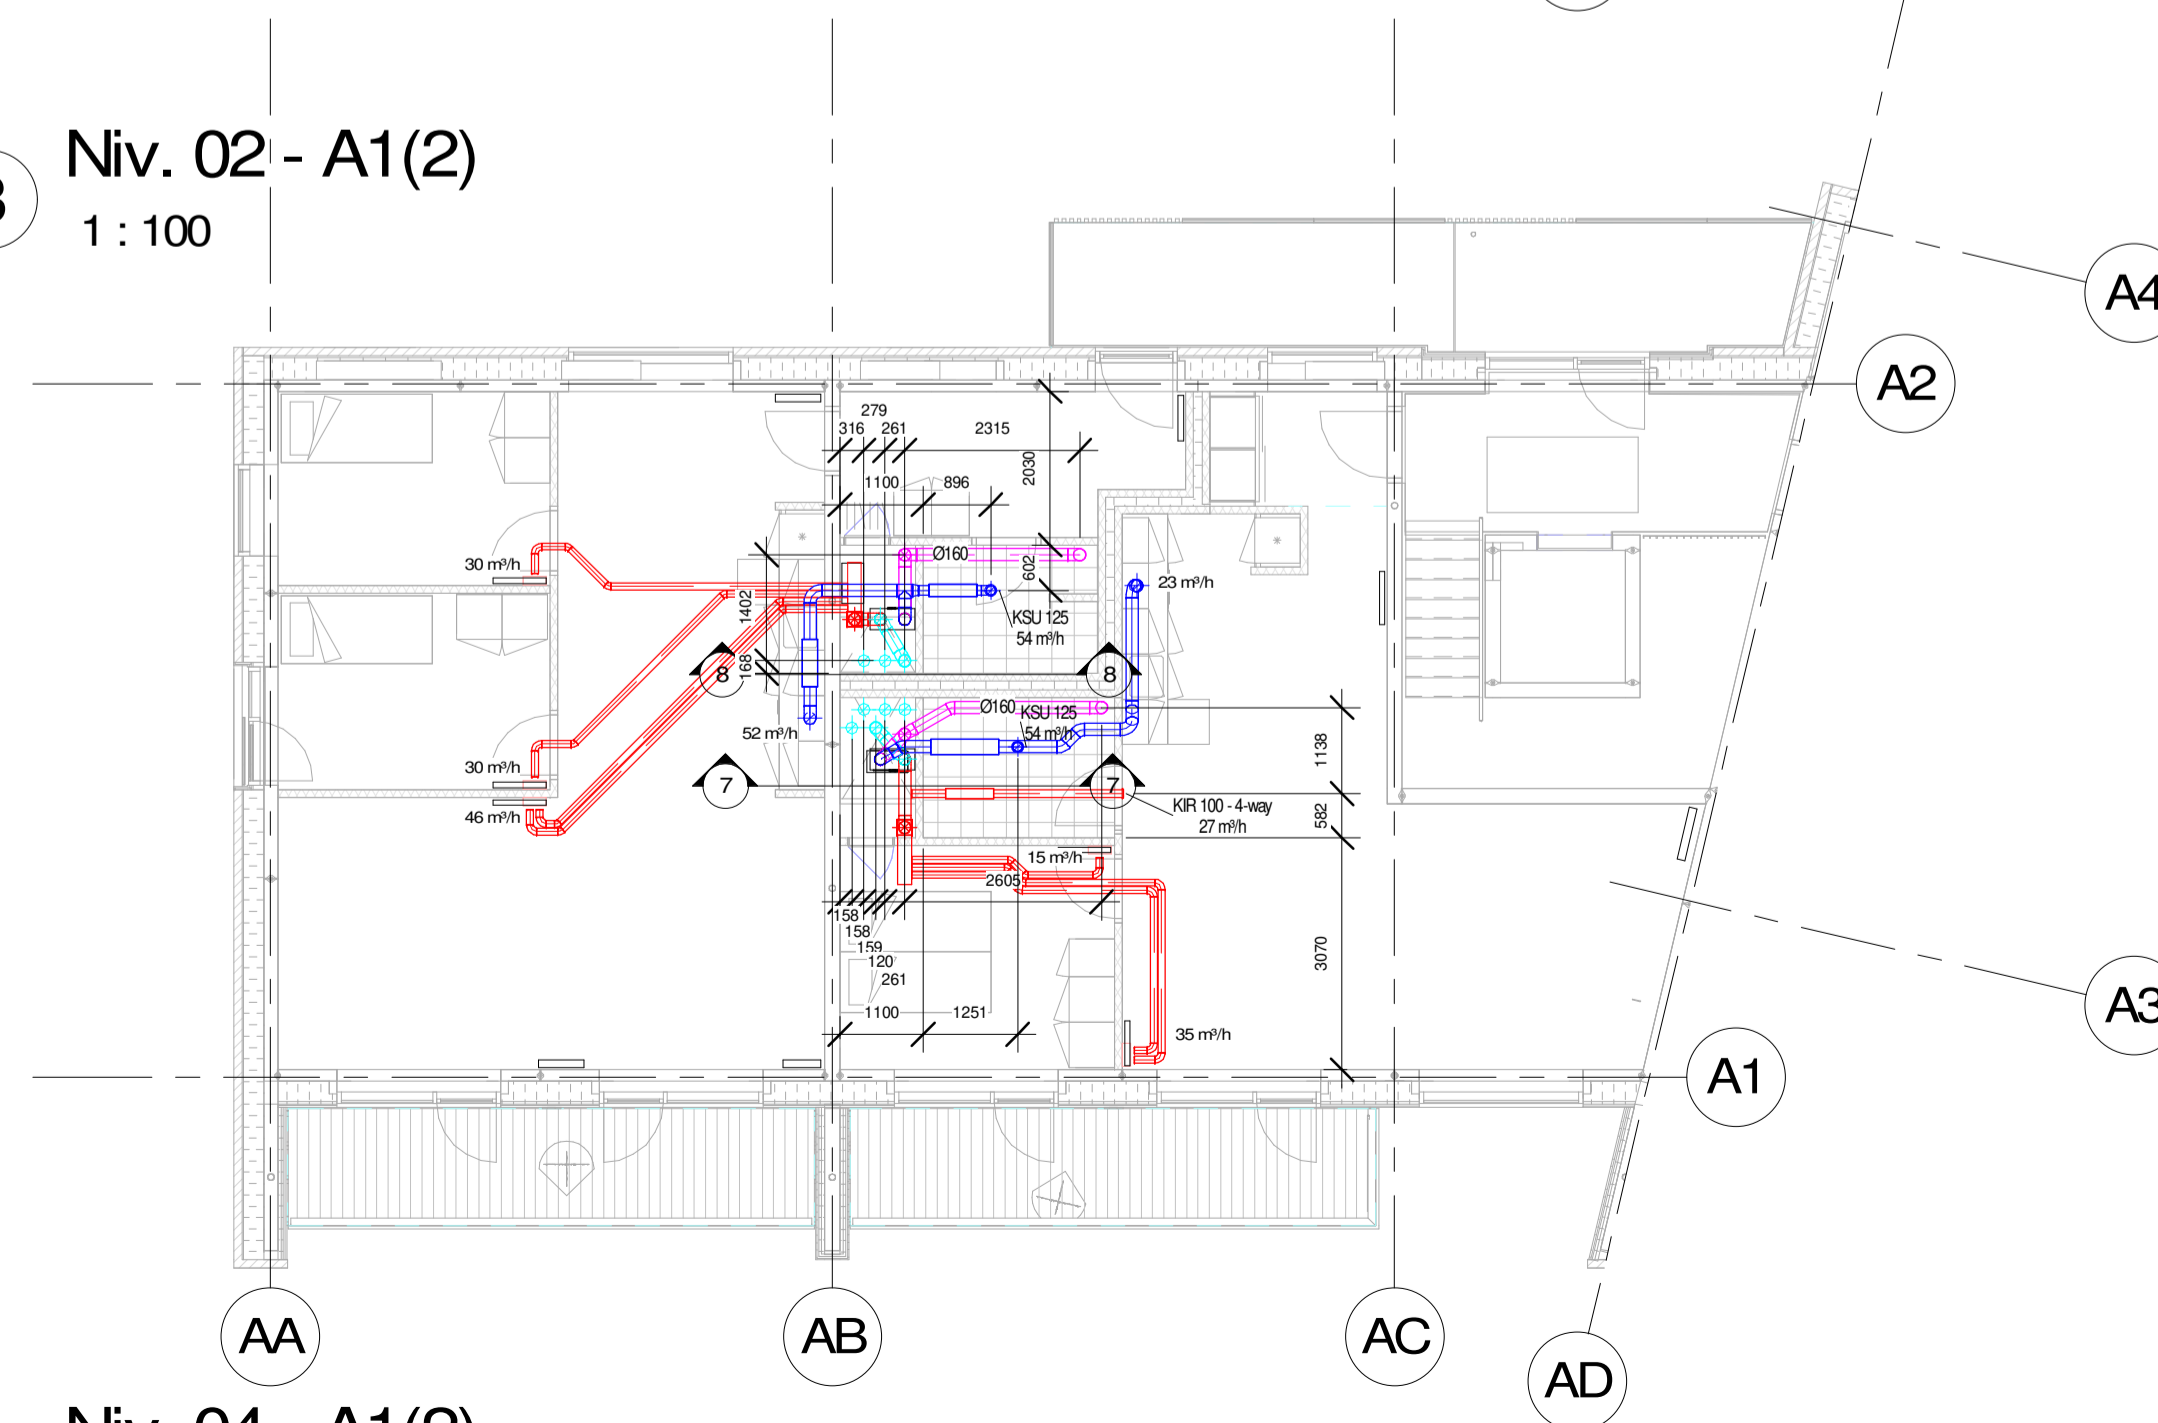

5 Niv. 04 - A1(2)
1 : 100

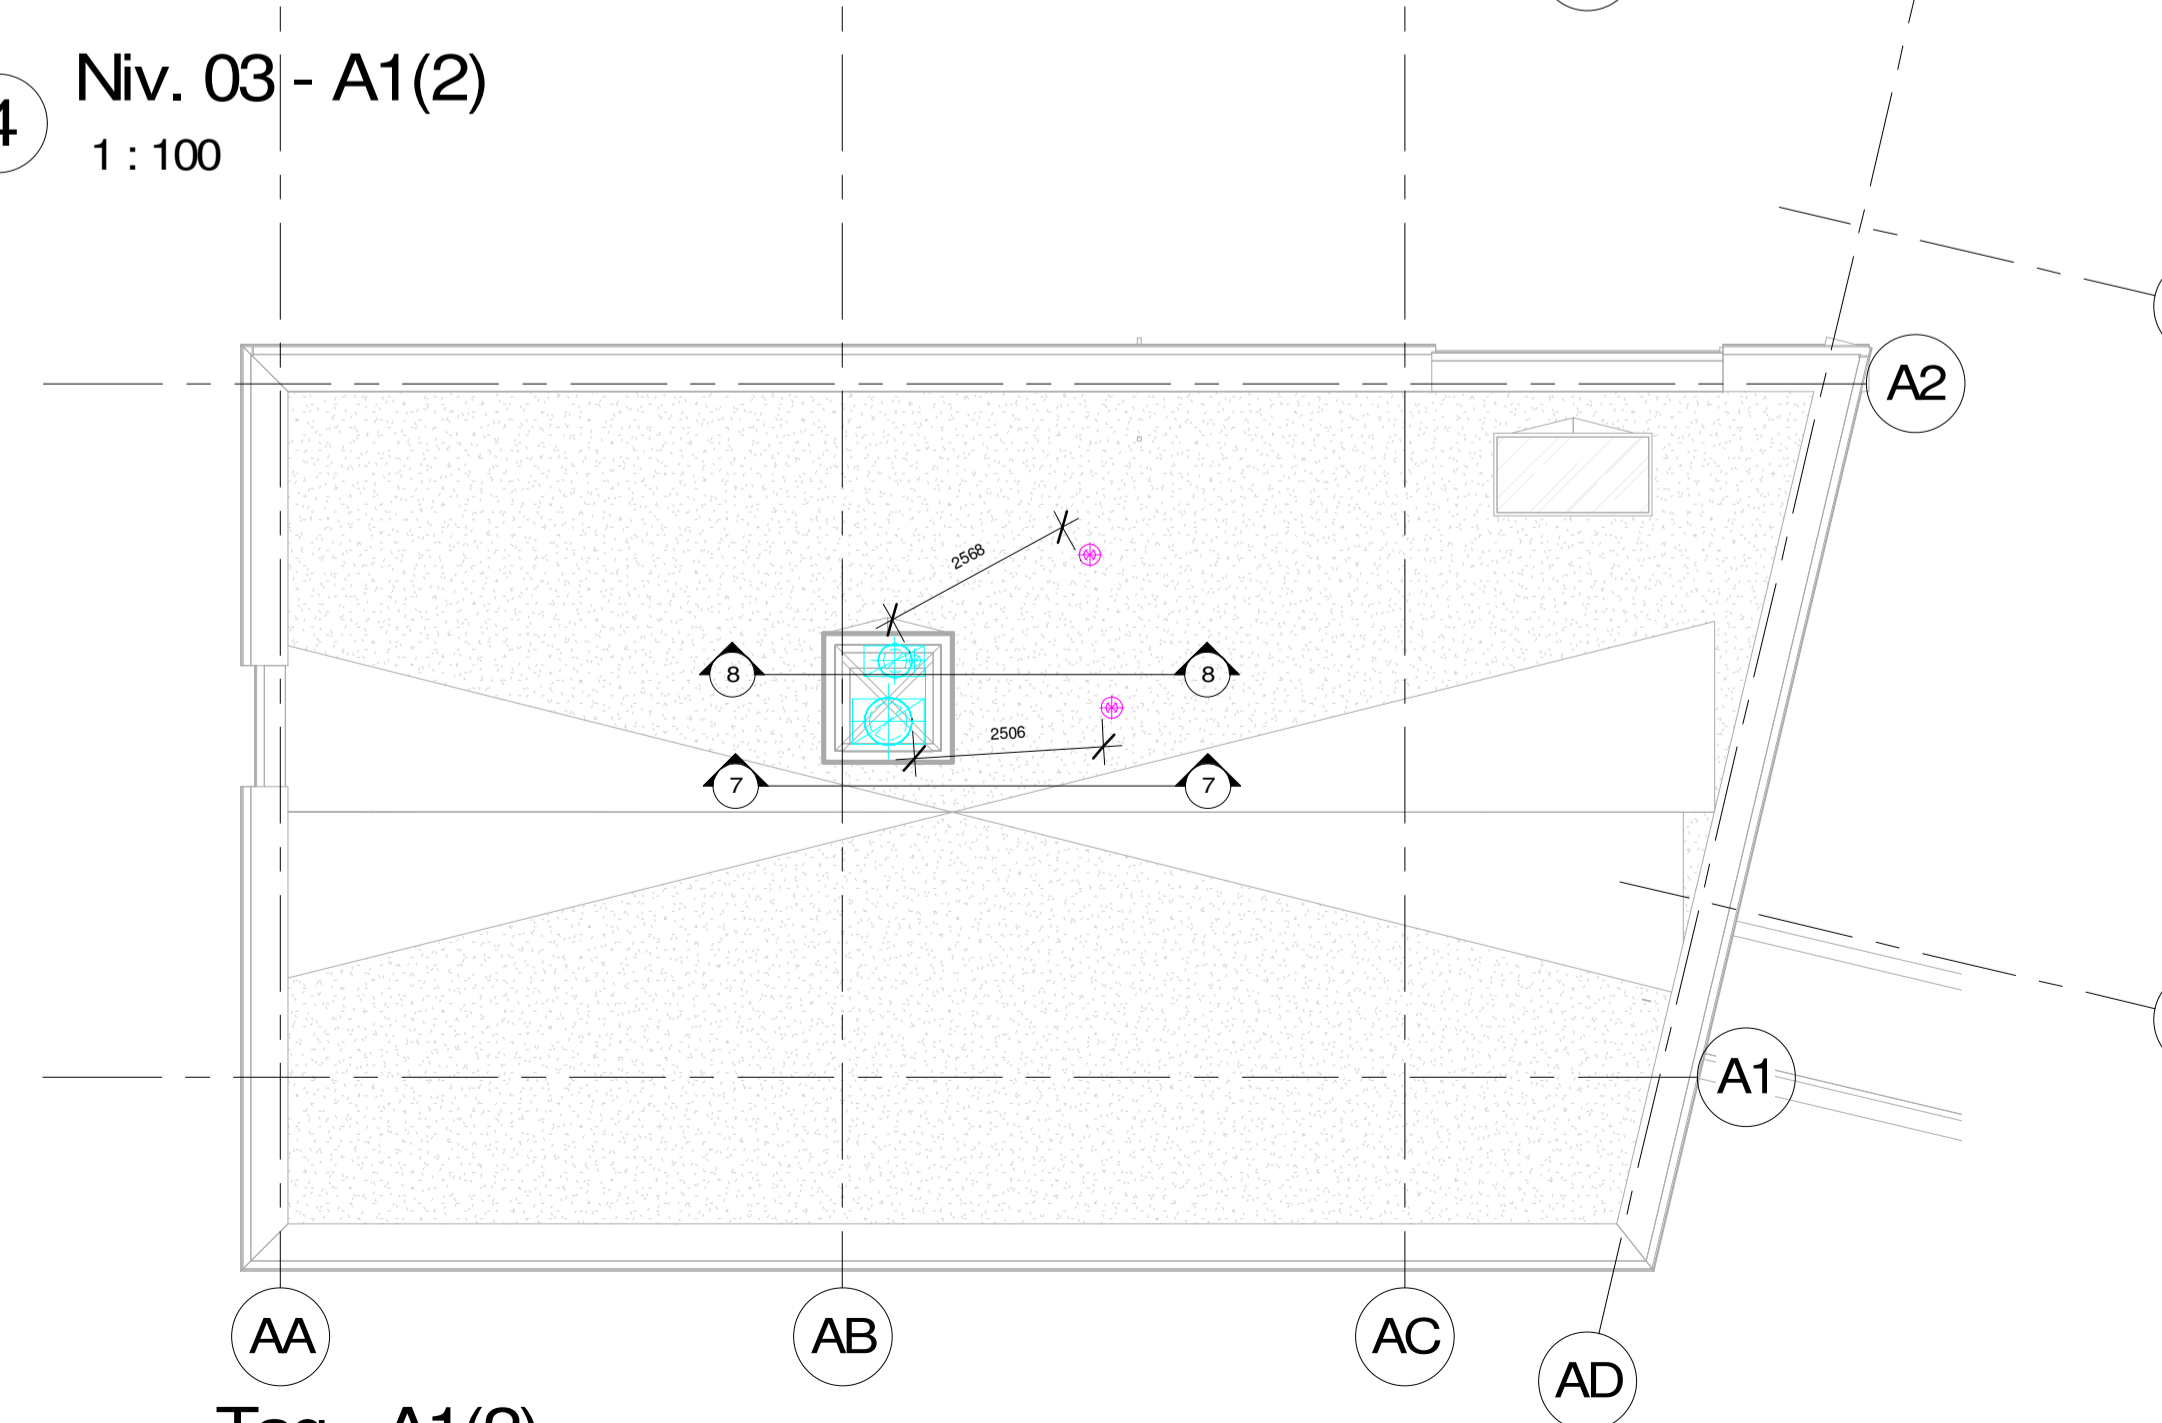

6 Tag - A1(2)
1 : 100

T-V-U-1-X-01

FORELØBIGT TRYK

Rev.	Rev. Beskrivelse	Tegner	Rev. Dato



airteam

SAGSNAVN: Svinget
 ADRESSE: SAGS ADRESSE
 SAGS NR: 400788

EMNE: A1
 TEKN. NR: T-V-U-1-X-01
 MÅ: As indicated

DATO: 2021.10.14
 REV. DATO: ANSVARLIG: PB
 TEGNER: BLT
 airteam a/s
 Gunnar Clausens Vej 34B
 8260 Viby J.
 tlf: 70203588