




1 Niv. 00 - B1(2)
1 : 100

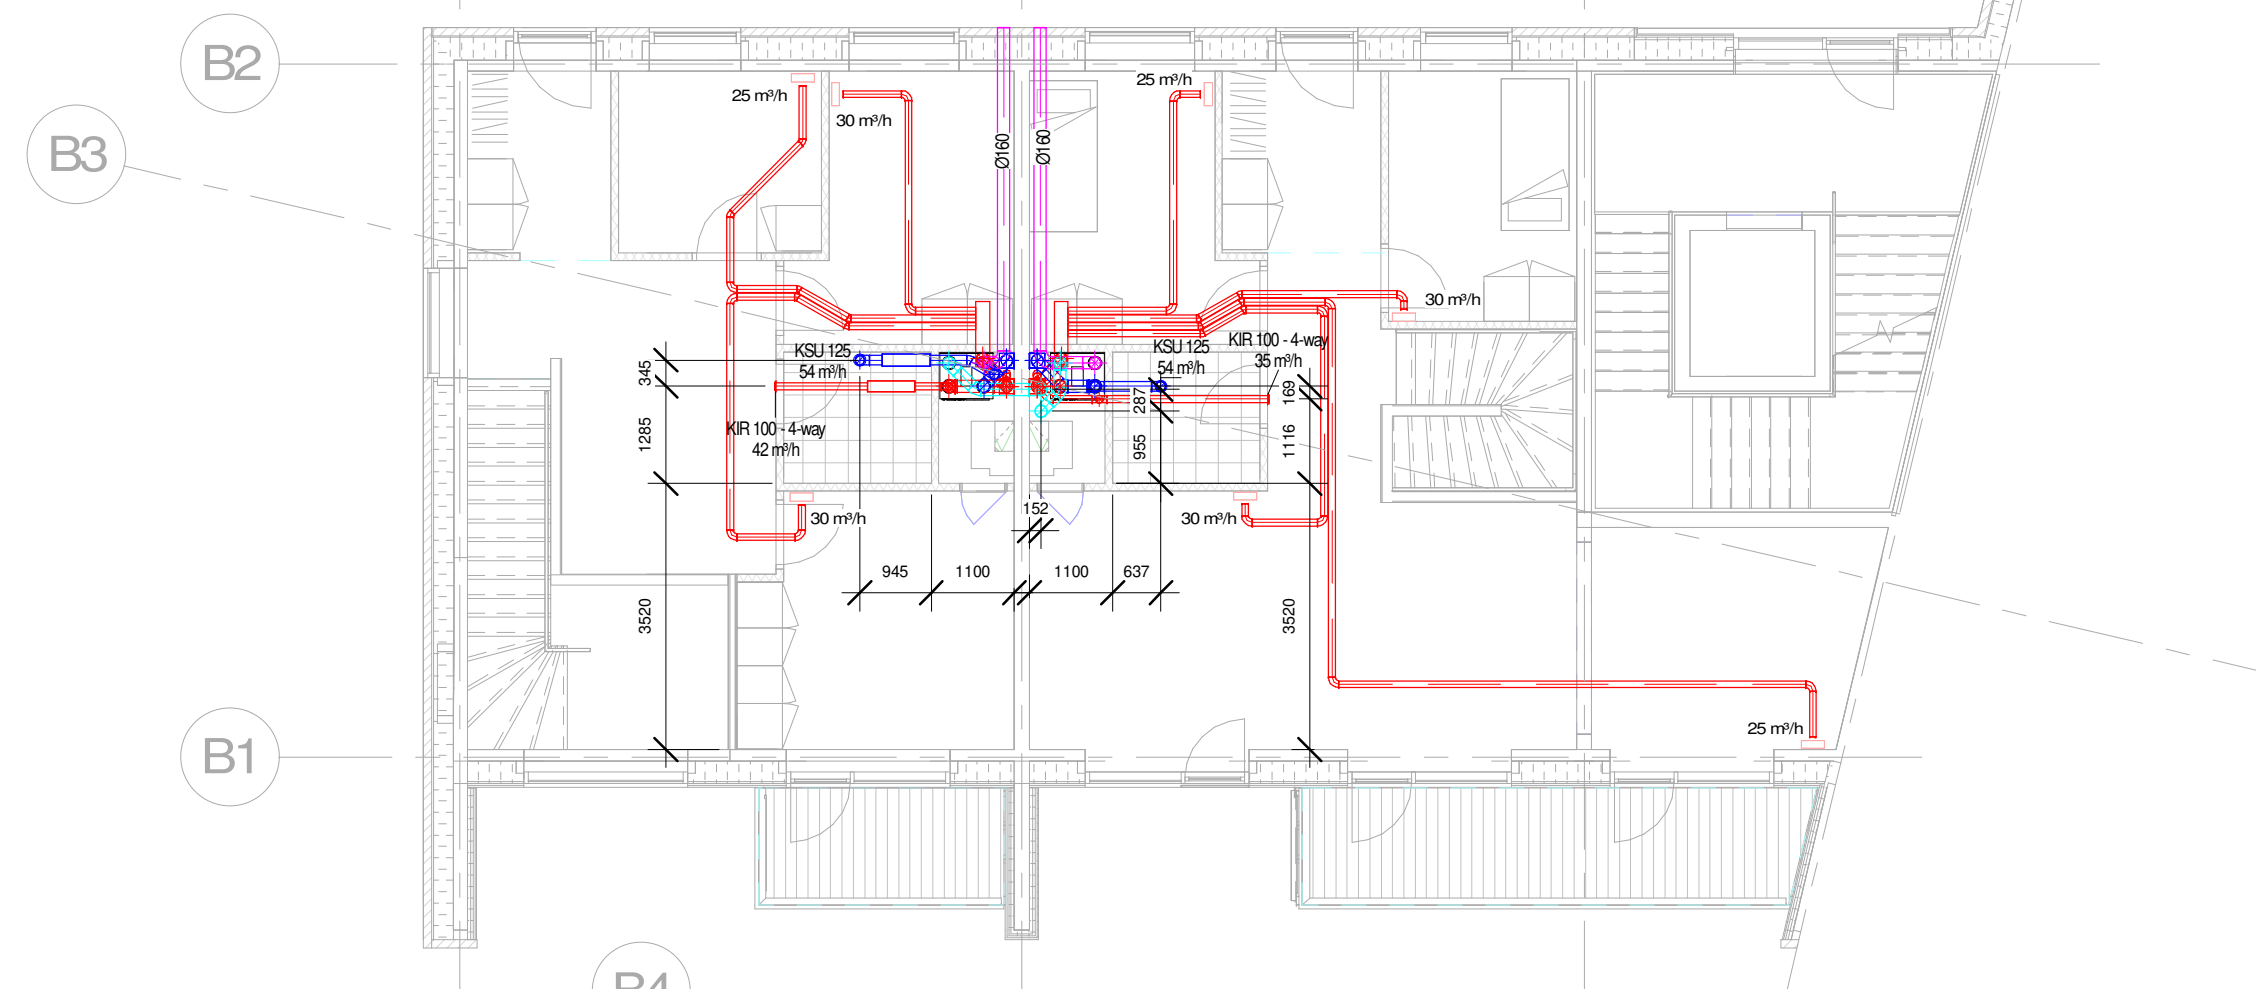


2 Niv. 01 - B1(2)
1 : 100

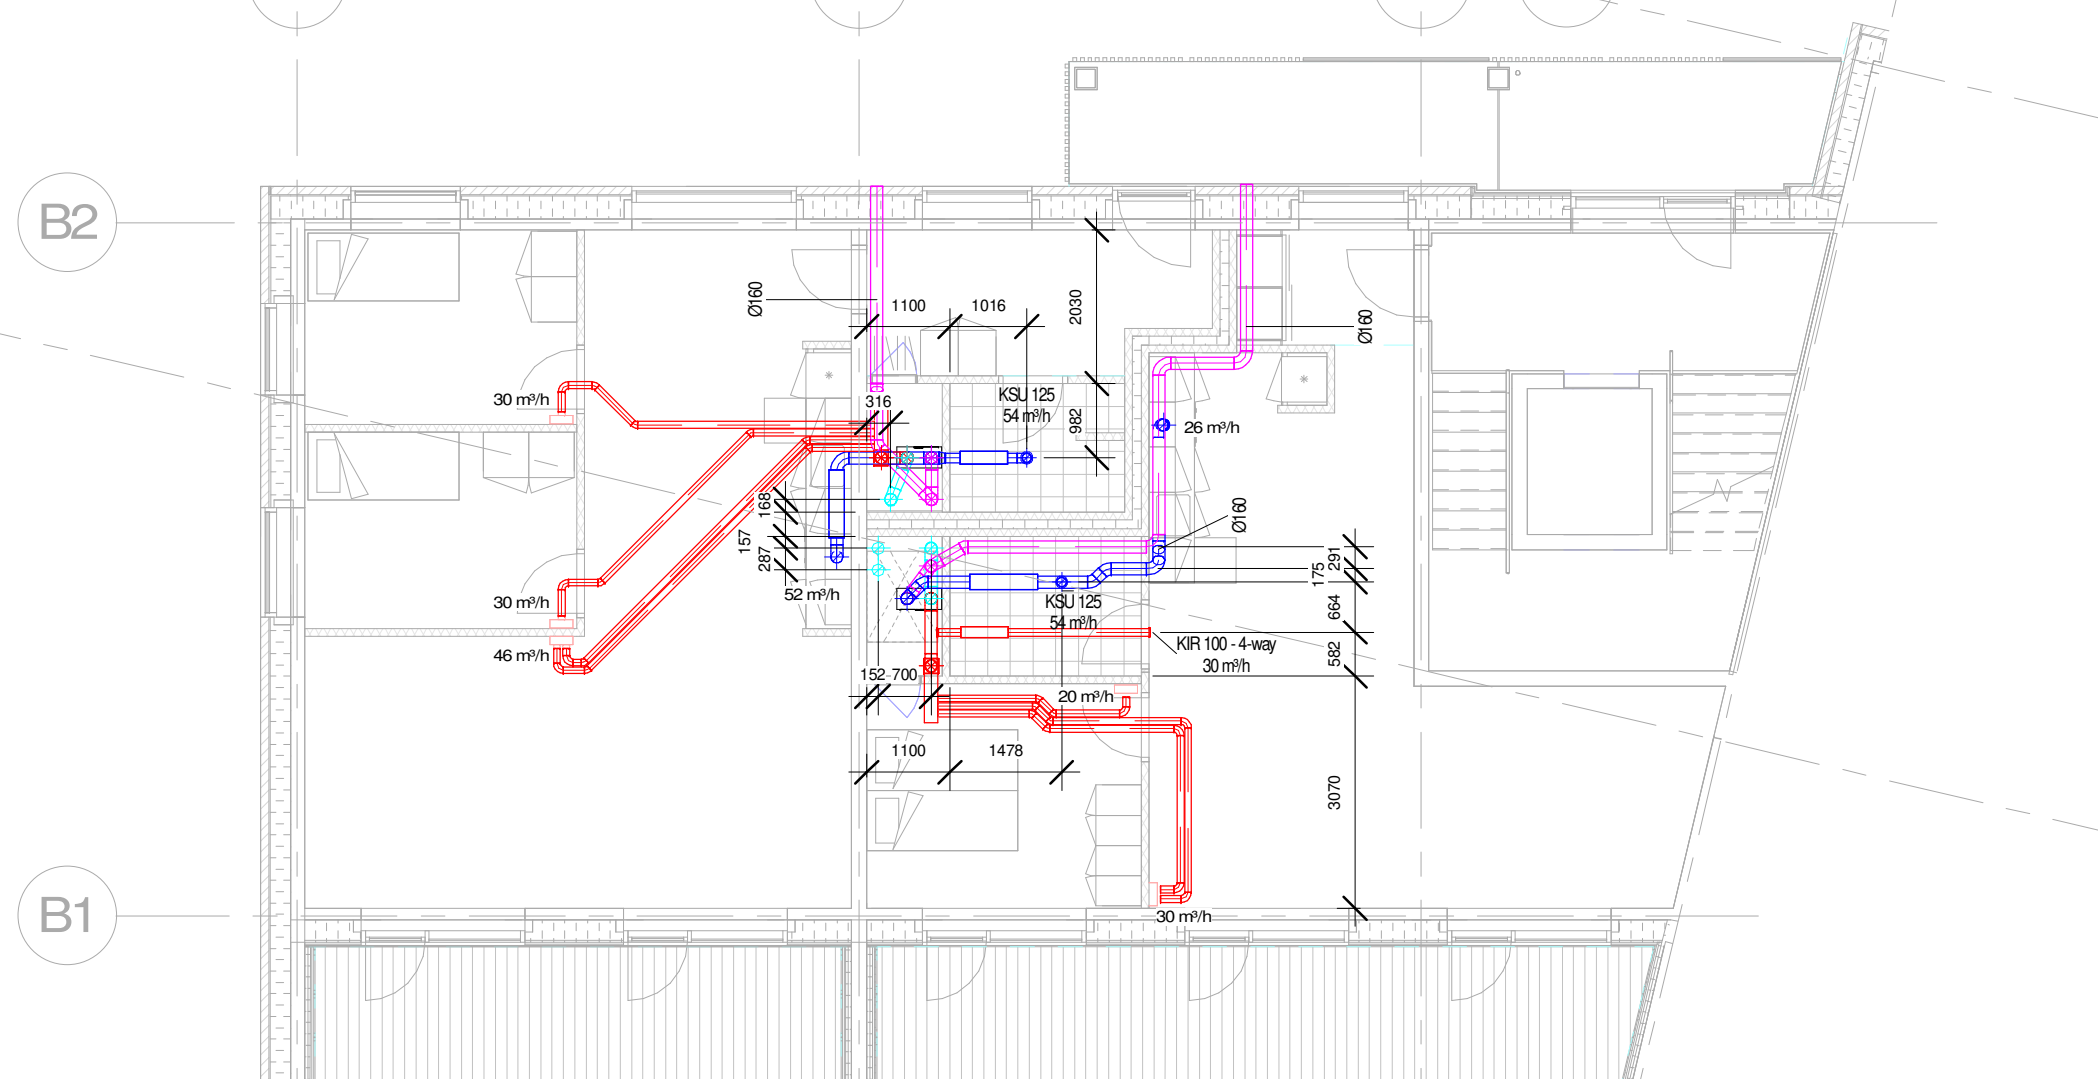


3 Niv. 02 - B1(2)
1 : 100

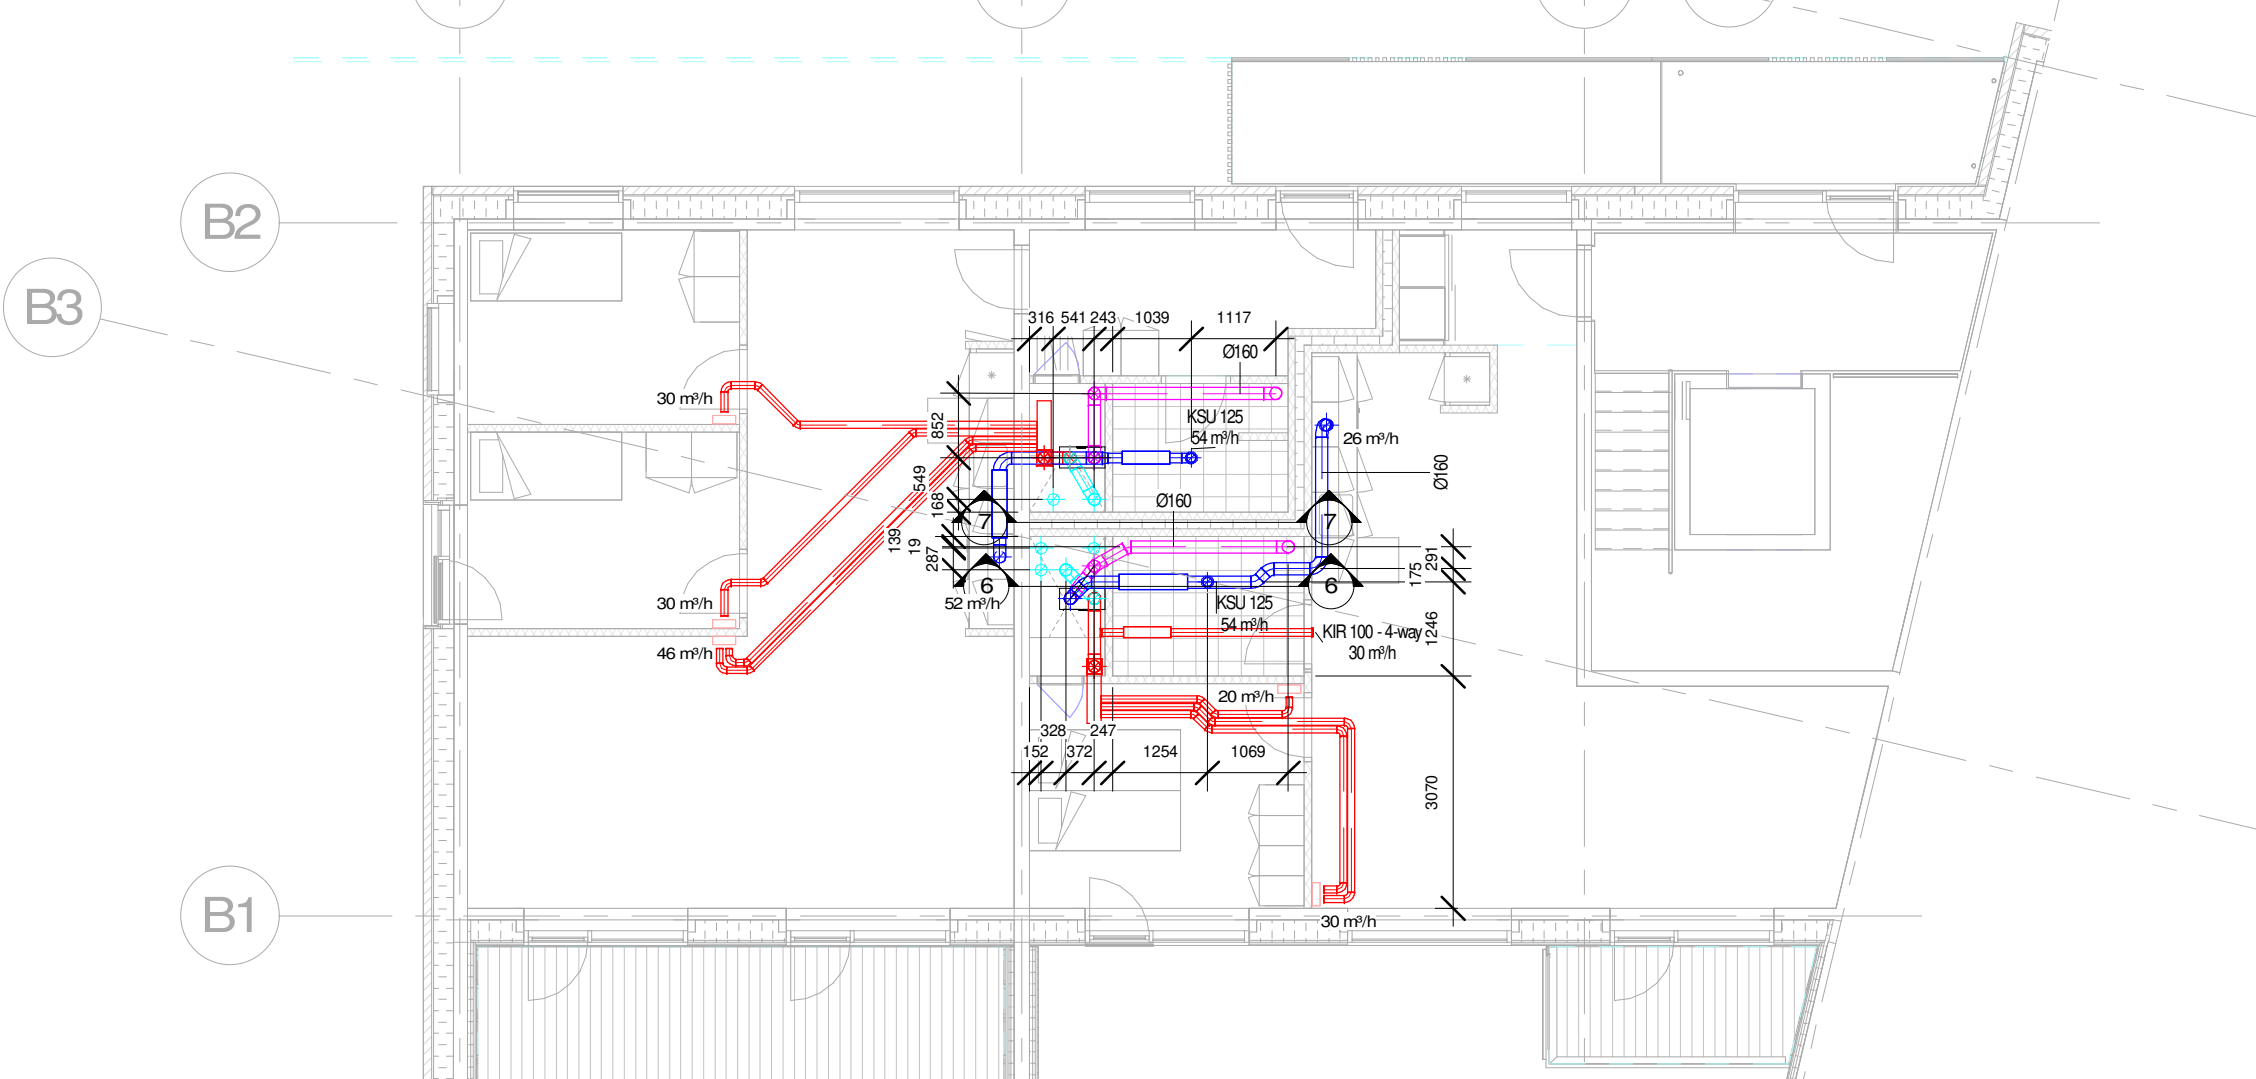


4 Niv. 03 - B1(2)
1 : 100

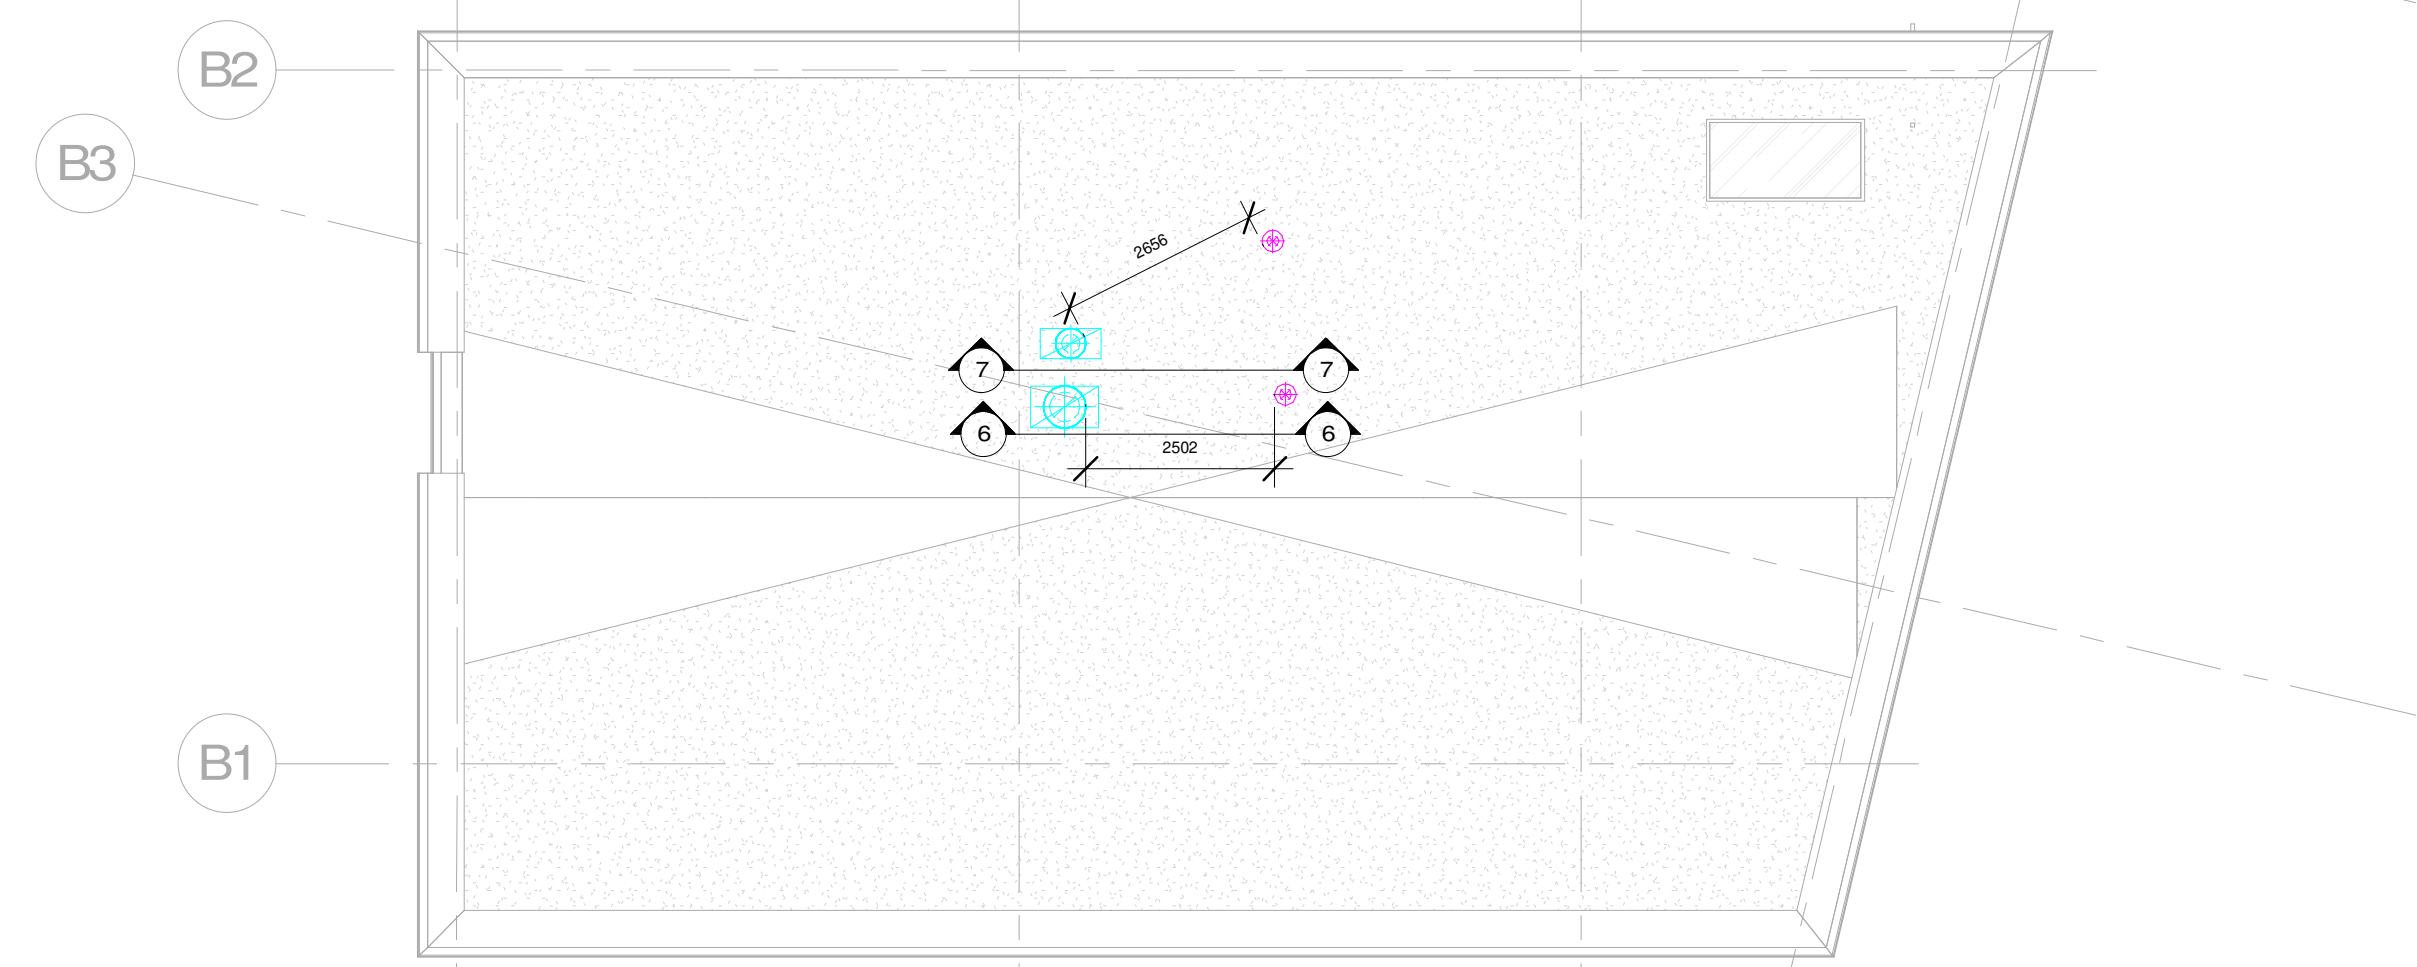

5 Tag - B1(2)
1 : 100

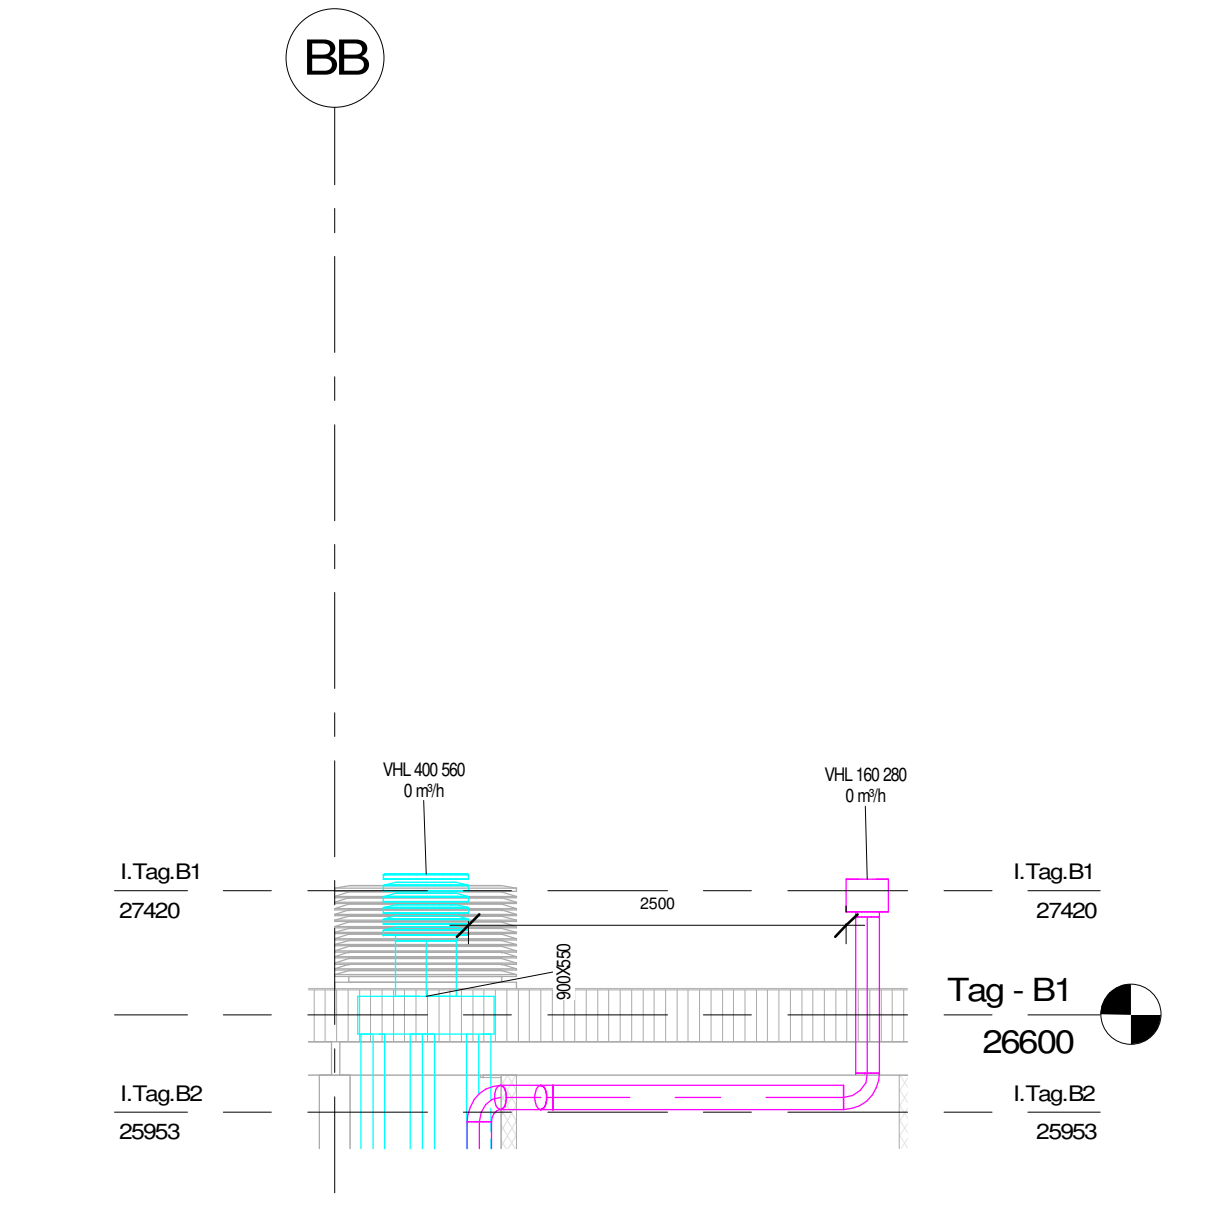

6 B1 - Afkast 1
1 : 50

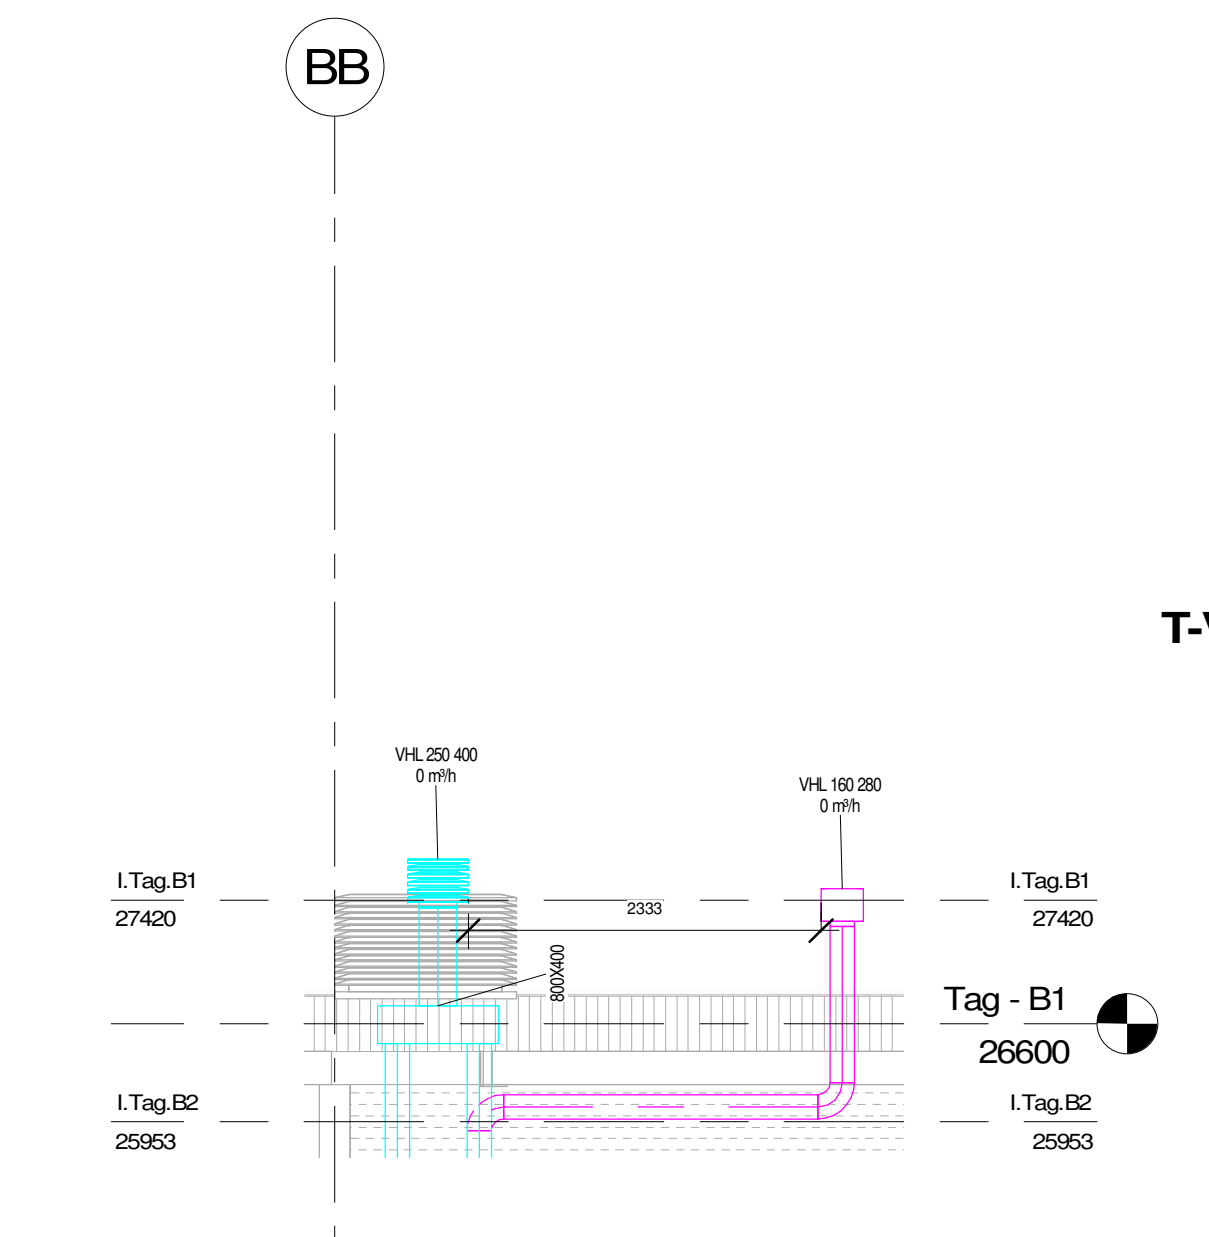

7 B1 - Afkast 2
1 : 50

FORELØBIGT TRYK

Rev.	Rev. Beskrivelse	Tegner	Rev. Dato



airteam

SAGSNAVN:	Svinget	TEGN. NR.	T-V-U-1-X-01
ADRESSE:	SAGS ADRESSE	MM:	As indicated
SAGS NR:	400788	DATO:	2021.10.14
EMNE:	B1	REV. DATO:	2021.10.14
airteam a/s		ANSVARLIG:	KKH
Gunmar Clausens Vej 34B		TEGNER:	PRA
8260 Viby J.		If: 70203588	