




1 Niv. 01 - C2(2)
1:100

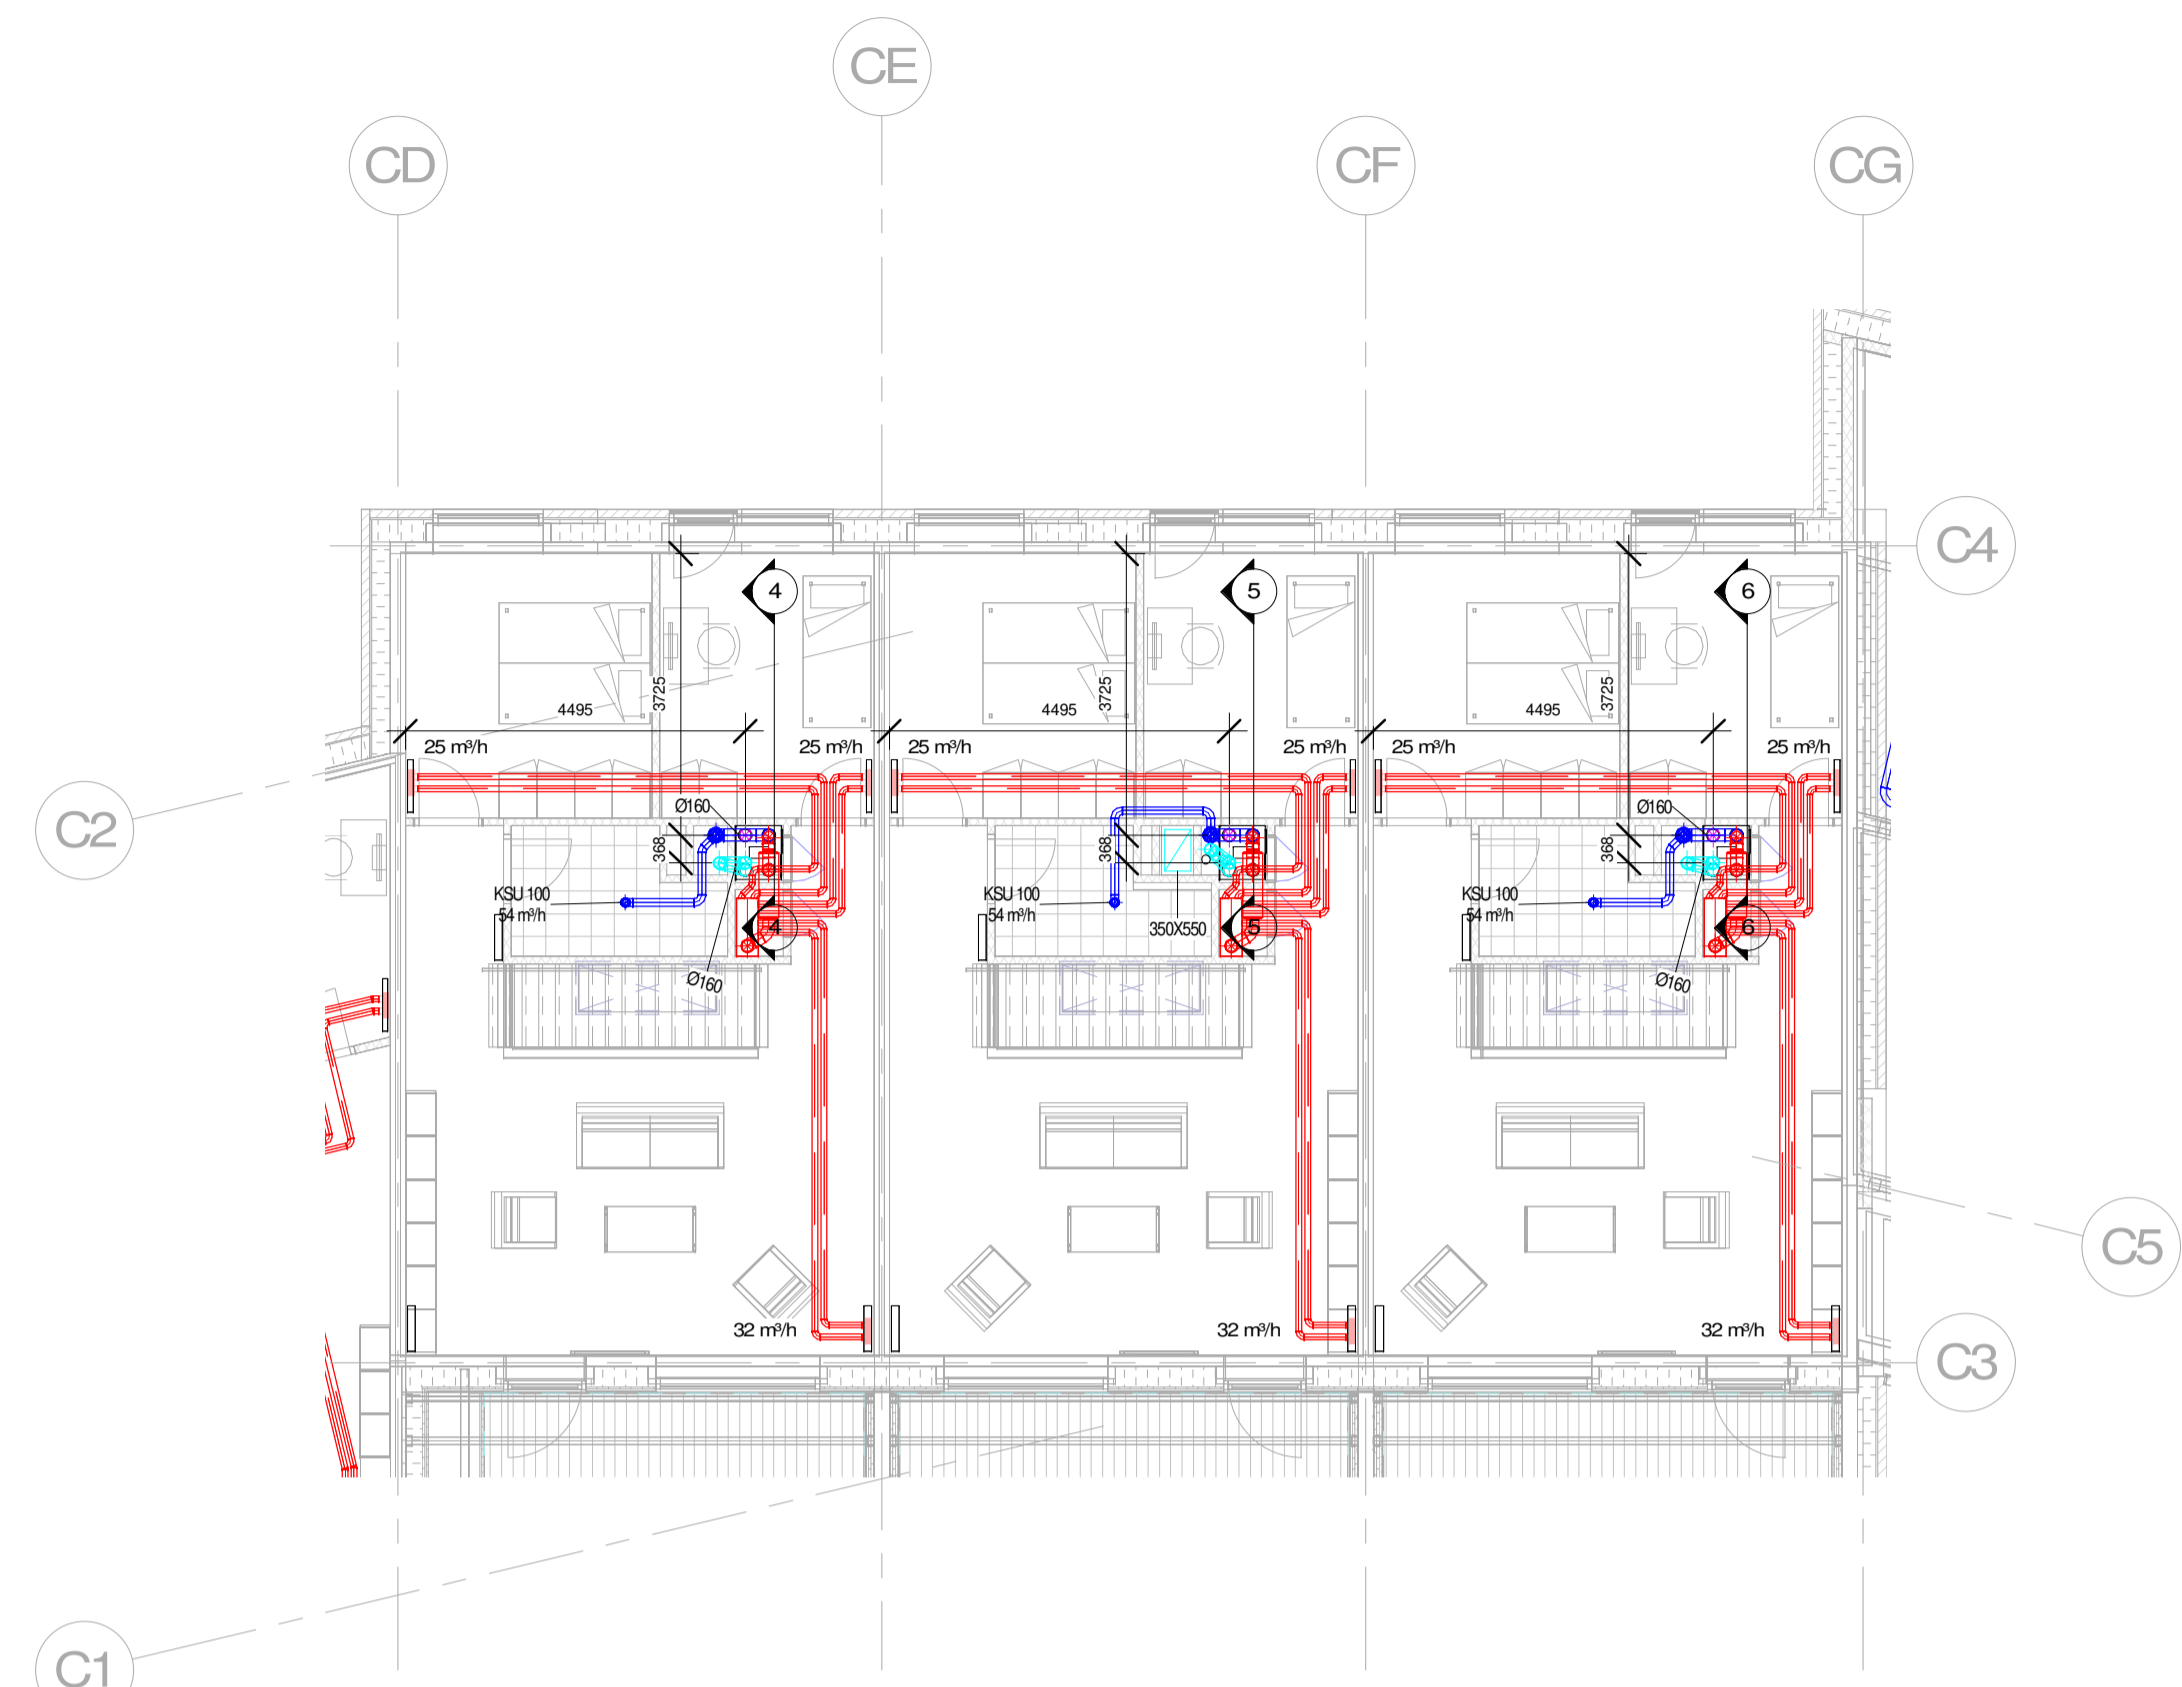


2 Niv. 02 - C2(2)
1:100

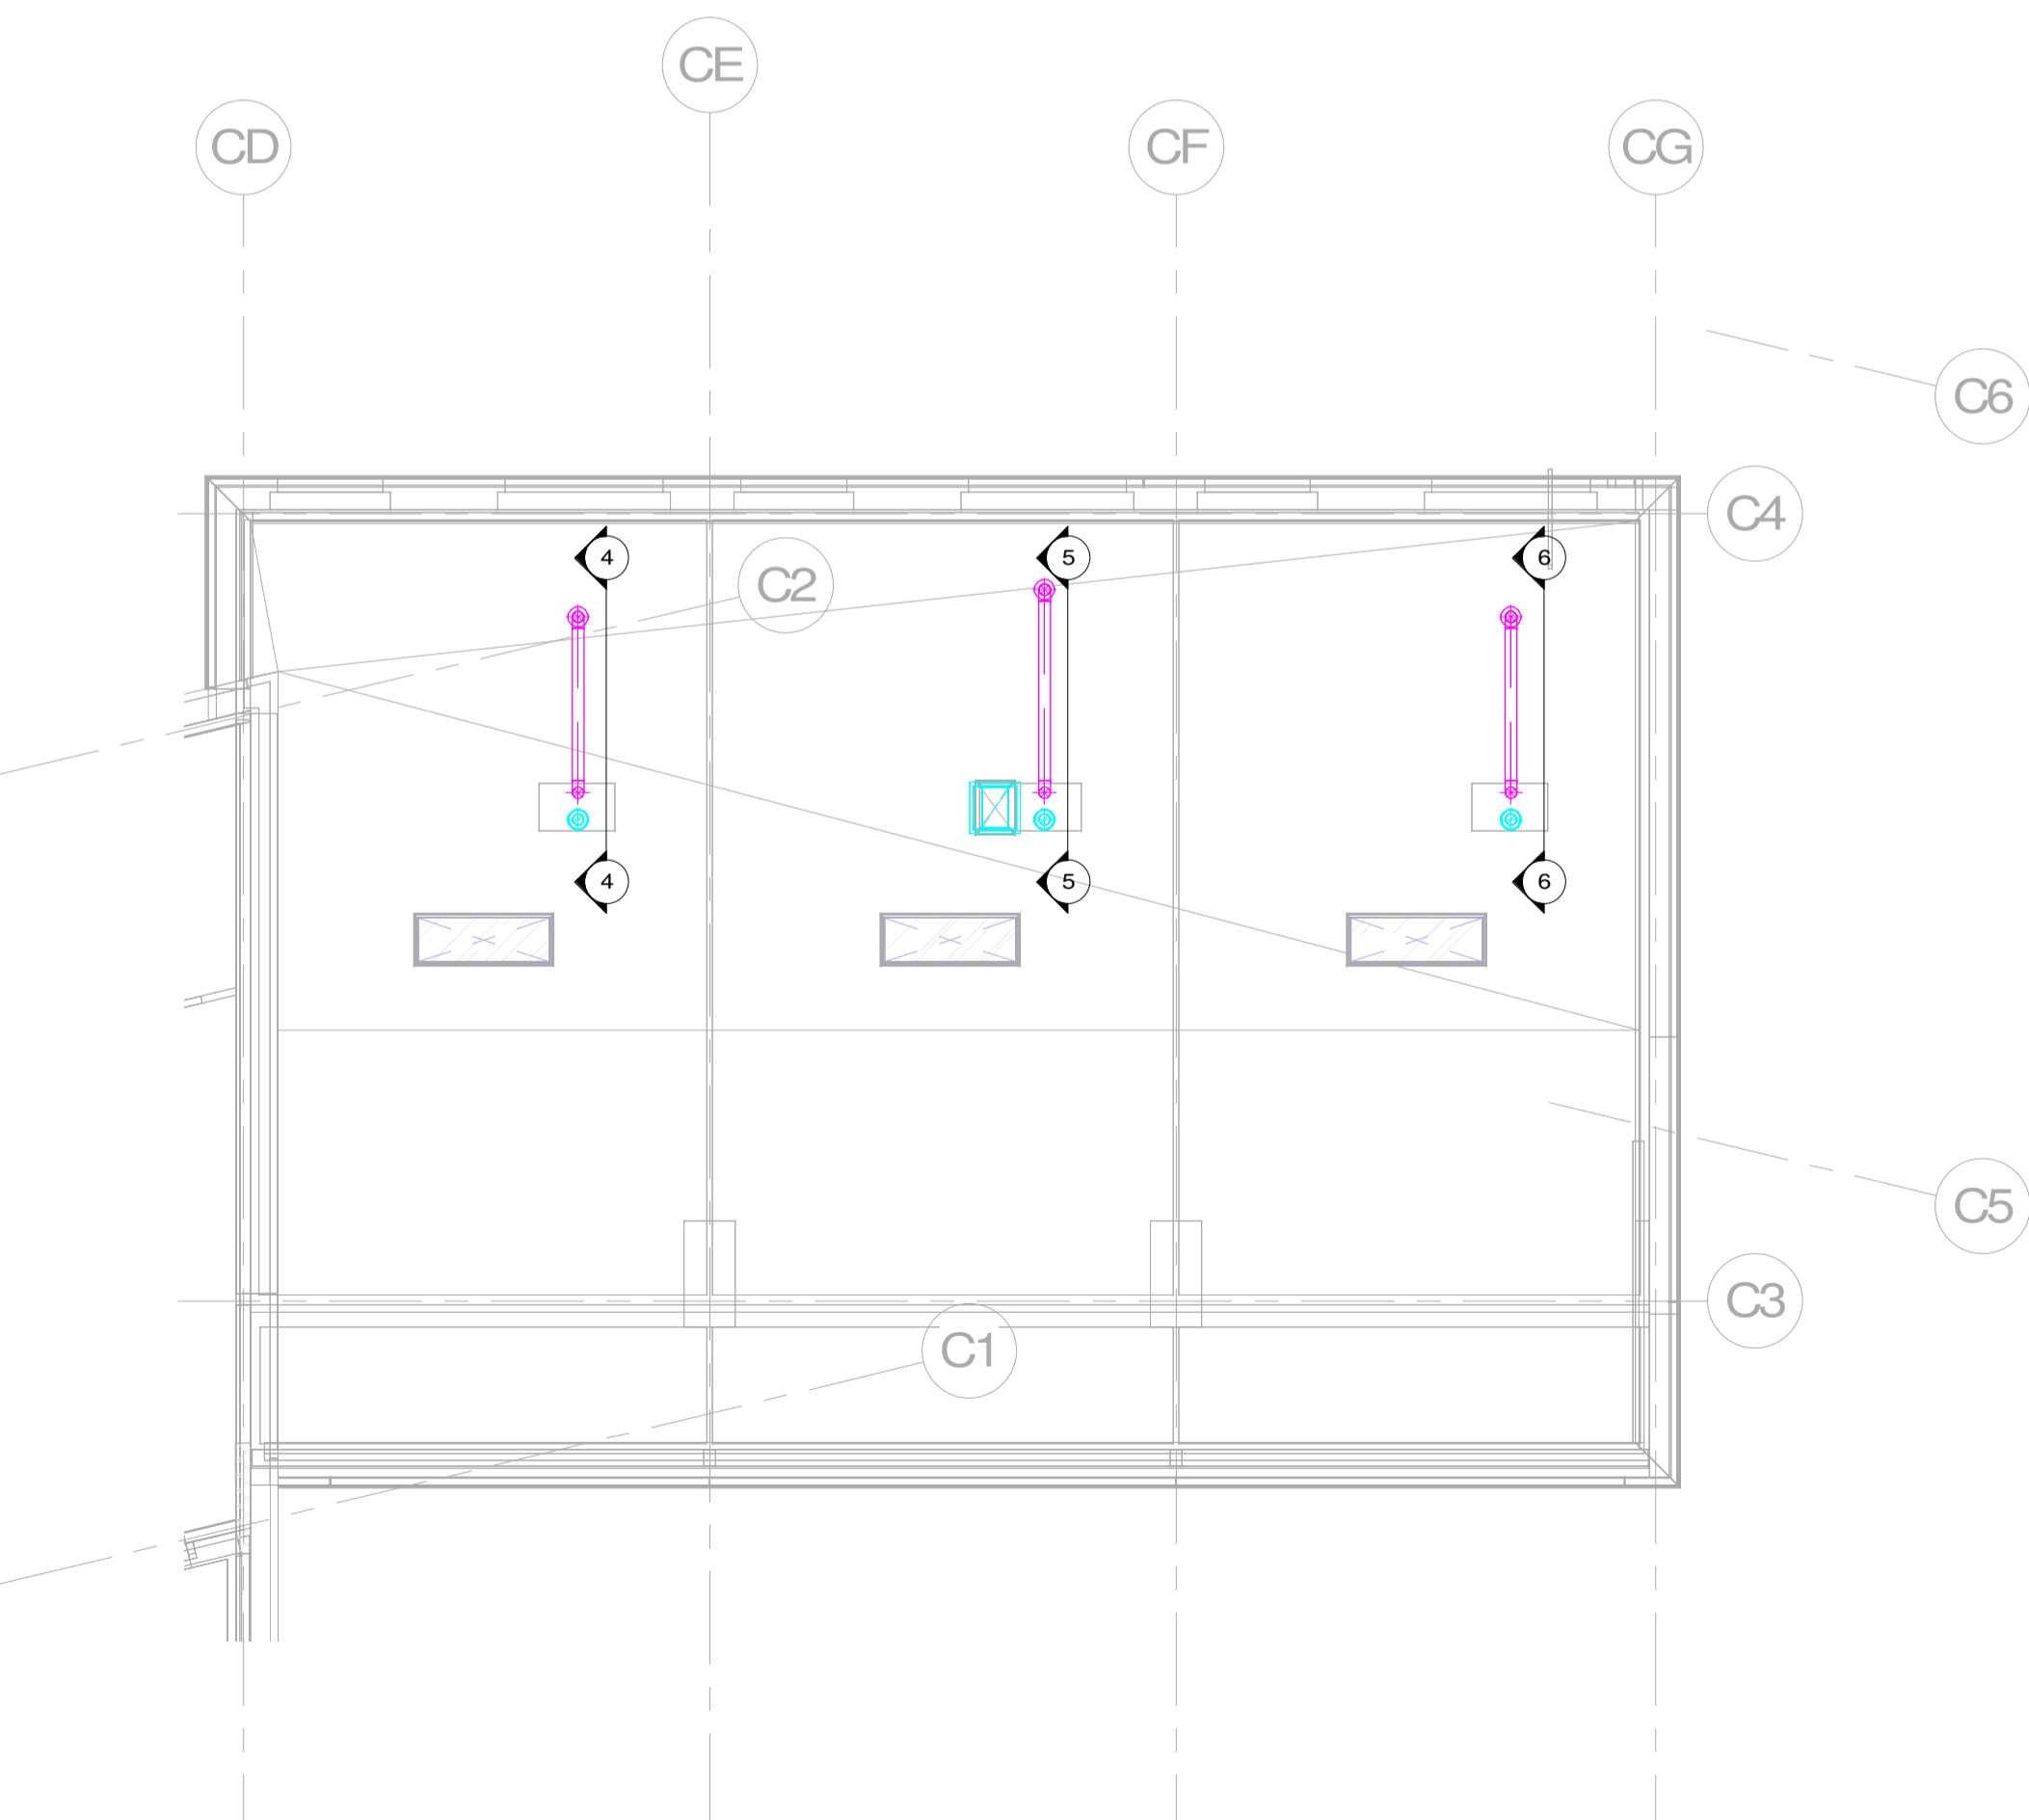


3 Tag - C2(2)
1:100

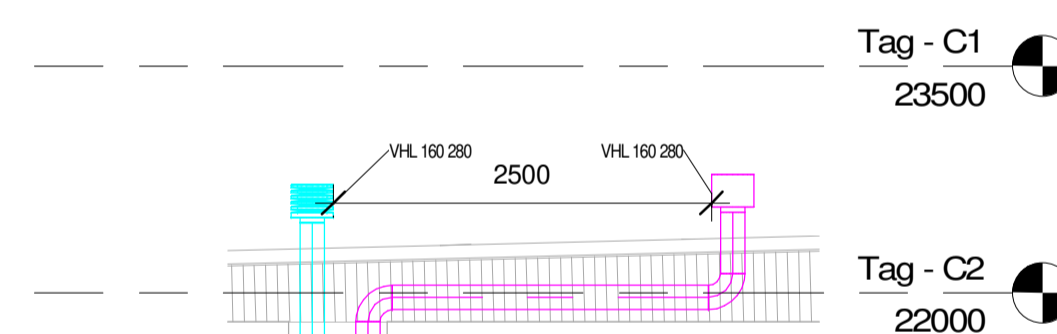

4 C2 - Afkast / indtag 1
1:50

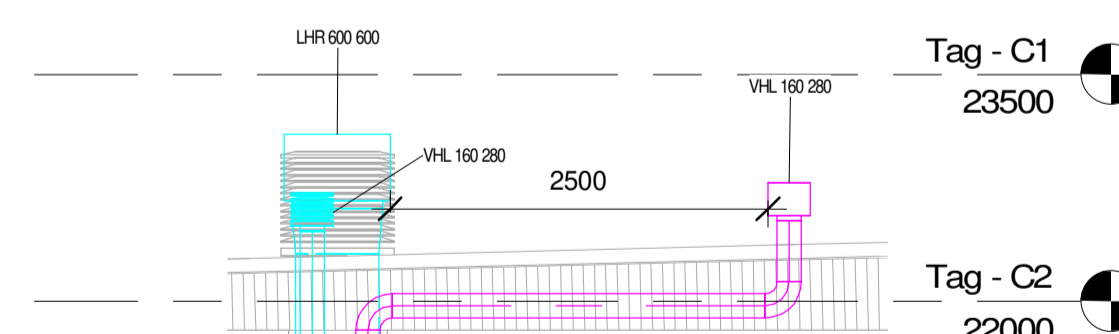


5 C2 - Afkast / indtag 2
1:50

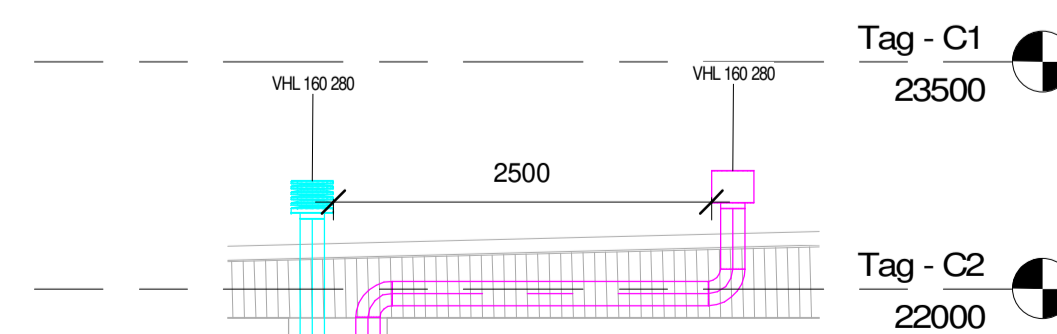

6 C2 - Afkast / indtag 3
1:50

T-V-U-1-X-02

FORELØBGT TRYK

Rev.	Rev. Beskrivelse	Tegner	Rev. Dato
 airteam			
SAGSNAVN:	Svinget		
ADRESSE:	SAGS ADRESSE		
SAGS NR:	400788		
EMNE:		TEGN. NR.	T-V-U-1-X-02
C2		MW:	As indicated
DATO:	2021.10.14	REV. DATO:	
airteam a/s	Gunnar Clausens Vej 34B	ANSVARLIG:	TEGNER Designer
			8260 Viby J. tlf: 70203588