




1 Niv. 00 - A3(2)
1 : 100

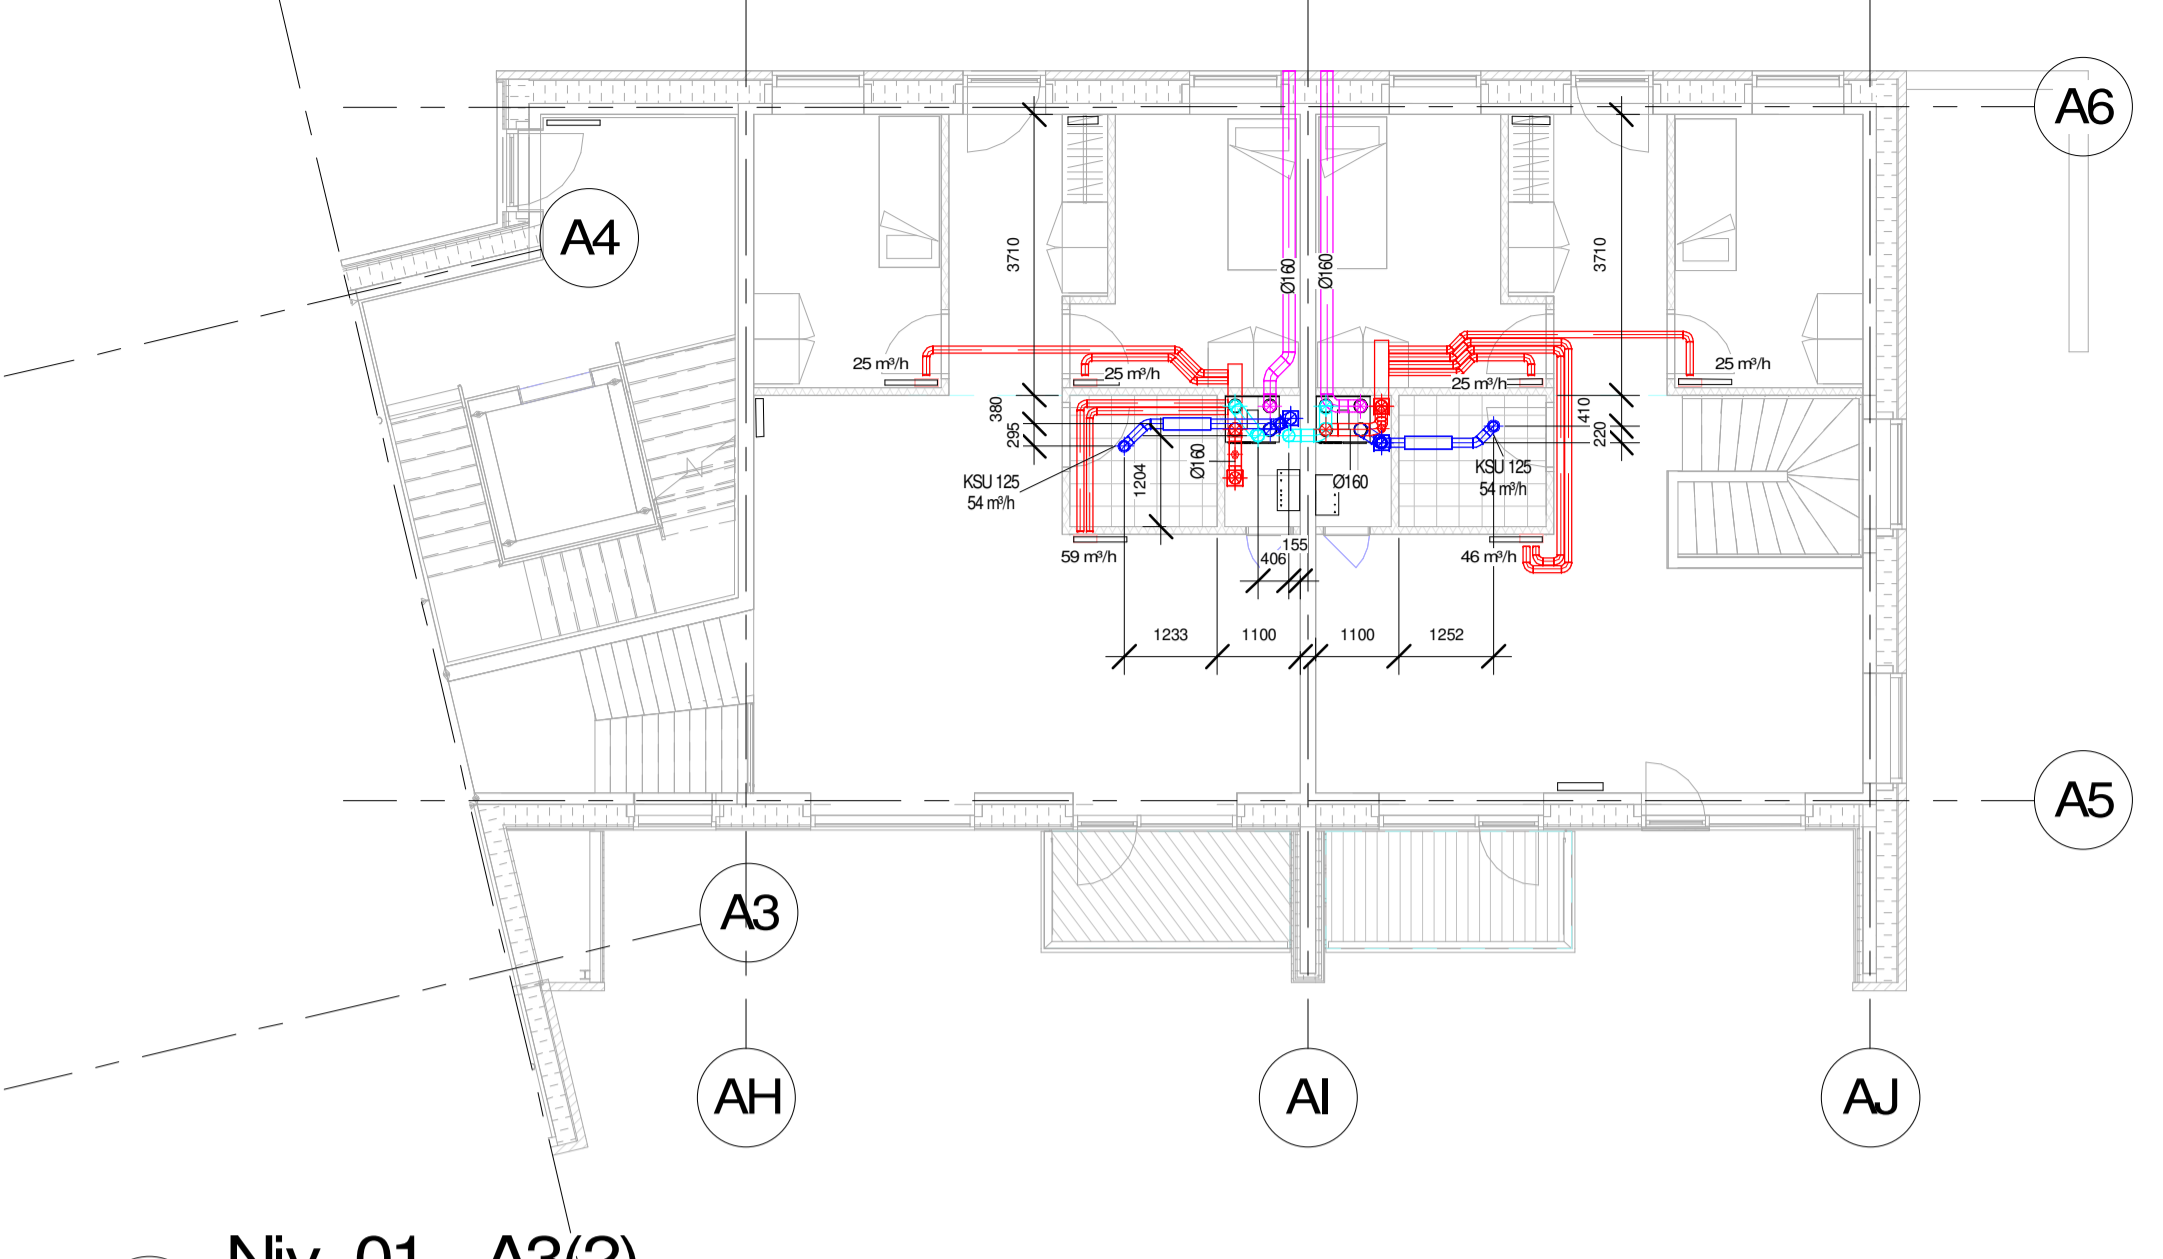


2 Niv. 01 - A3(2)
1 : 100

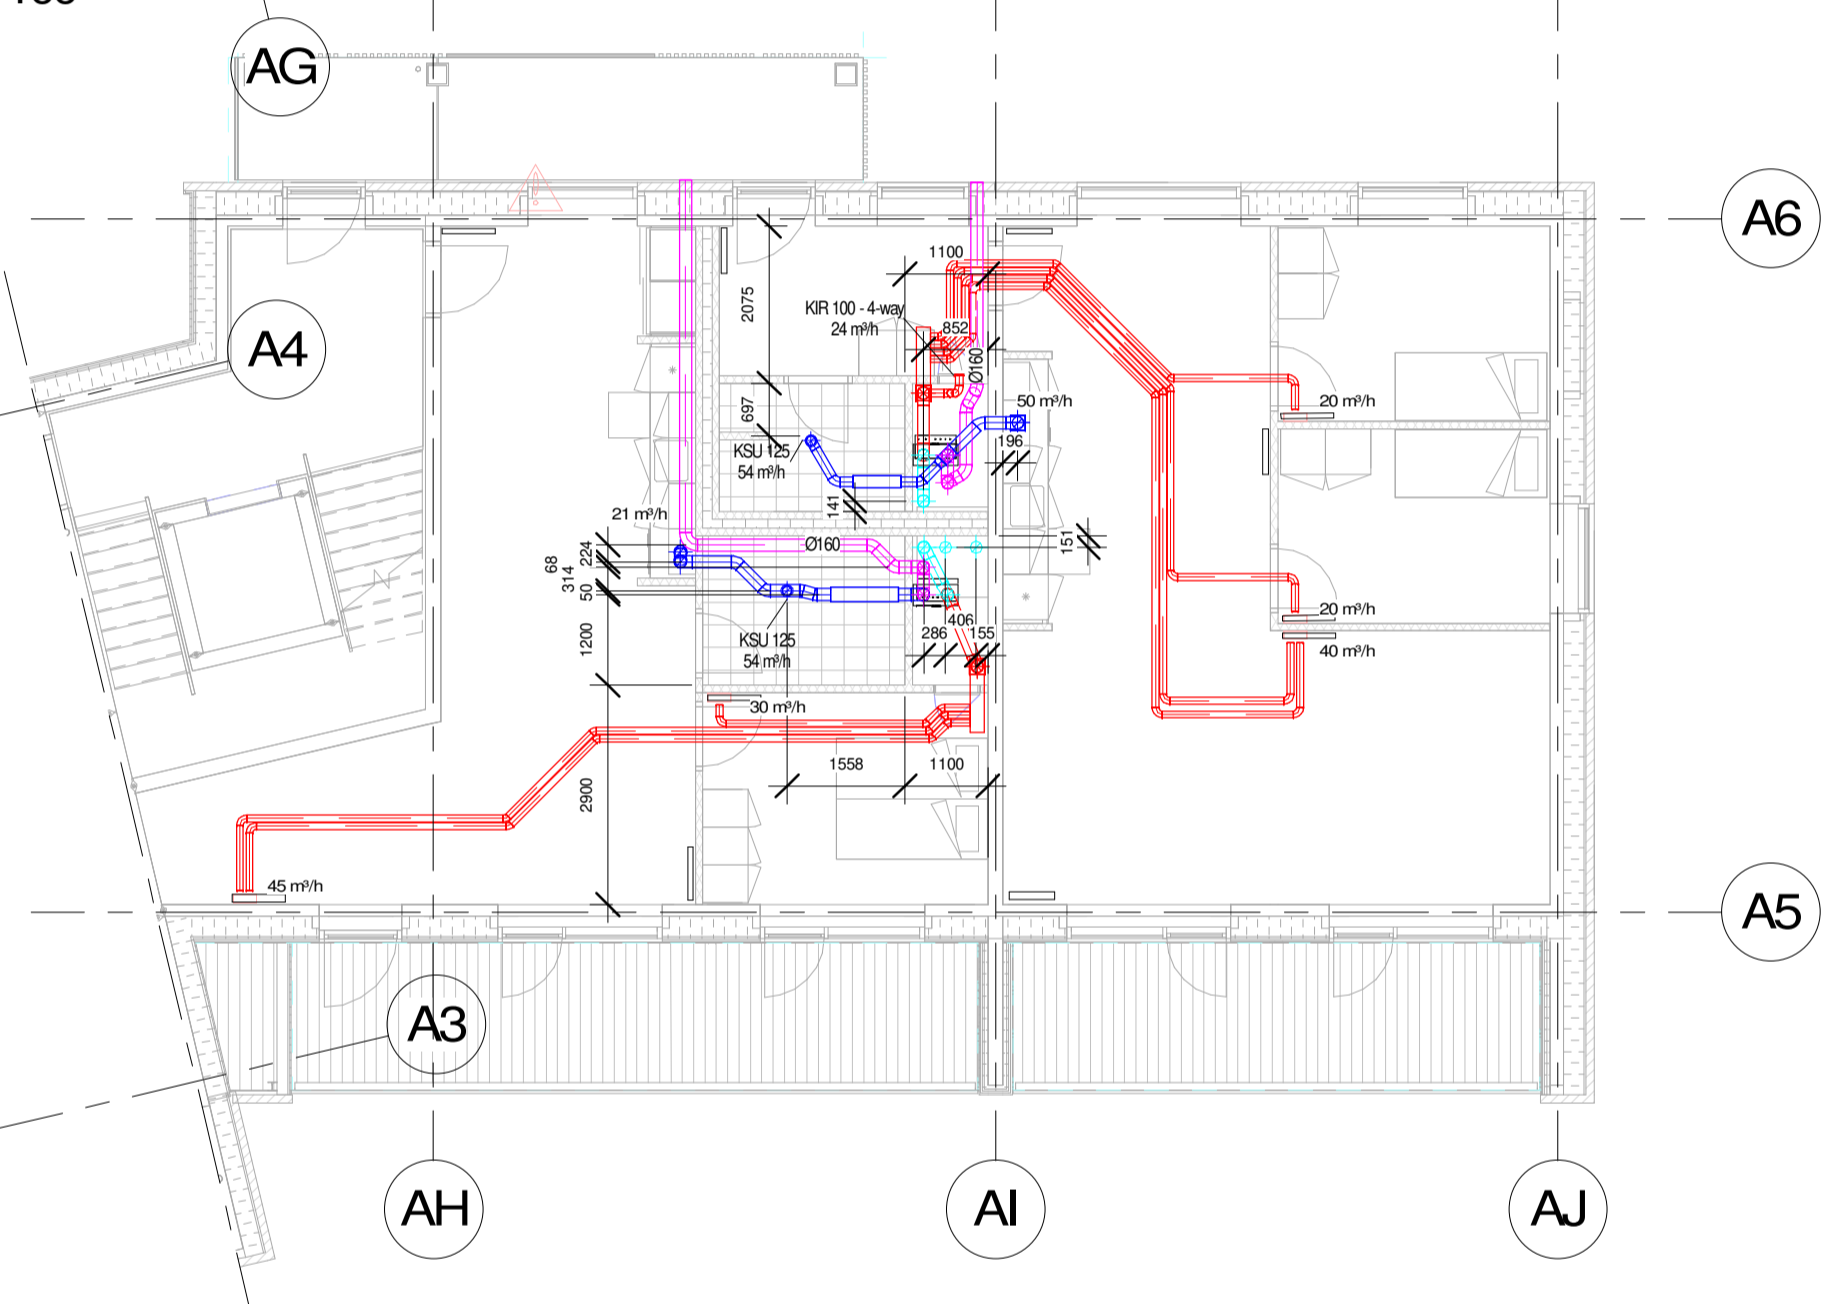


3 Niv. 02 - A3(2)
1 : 100

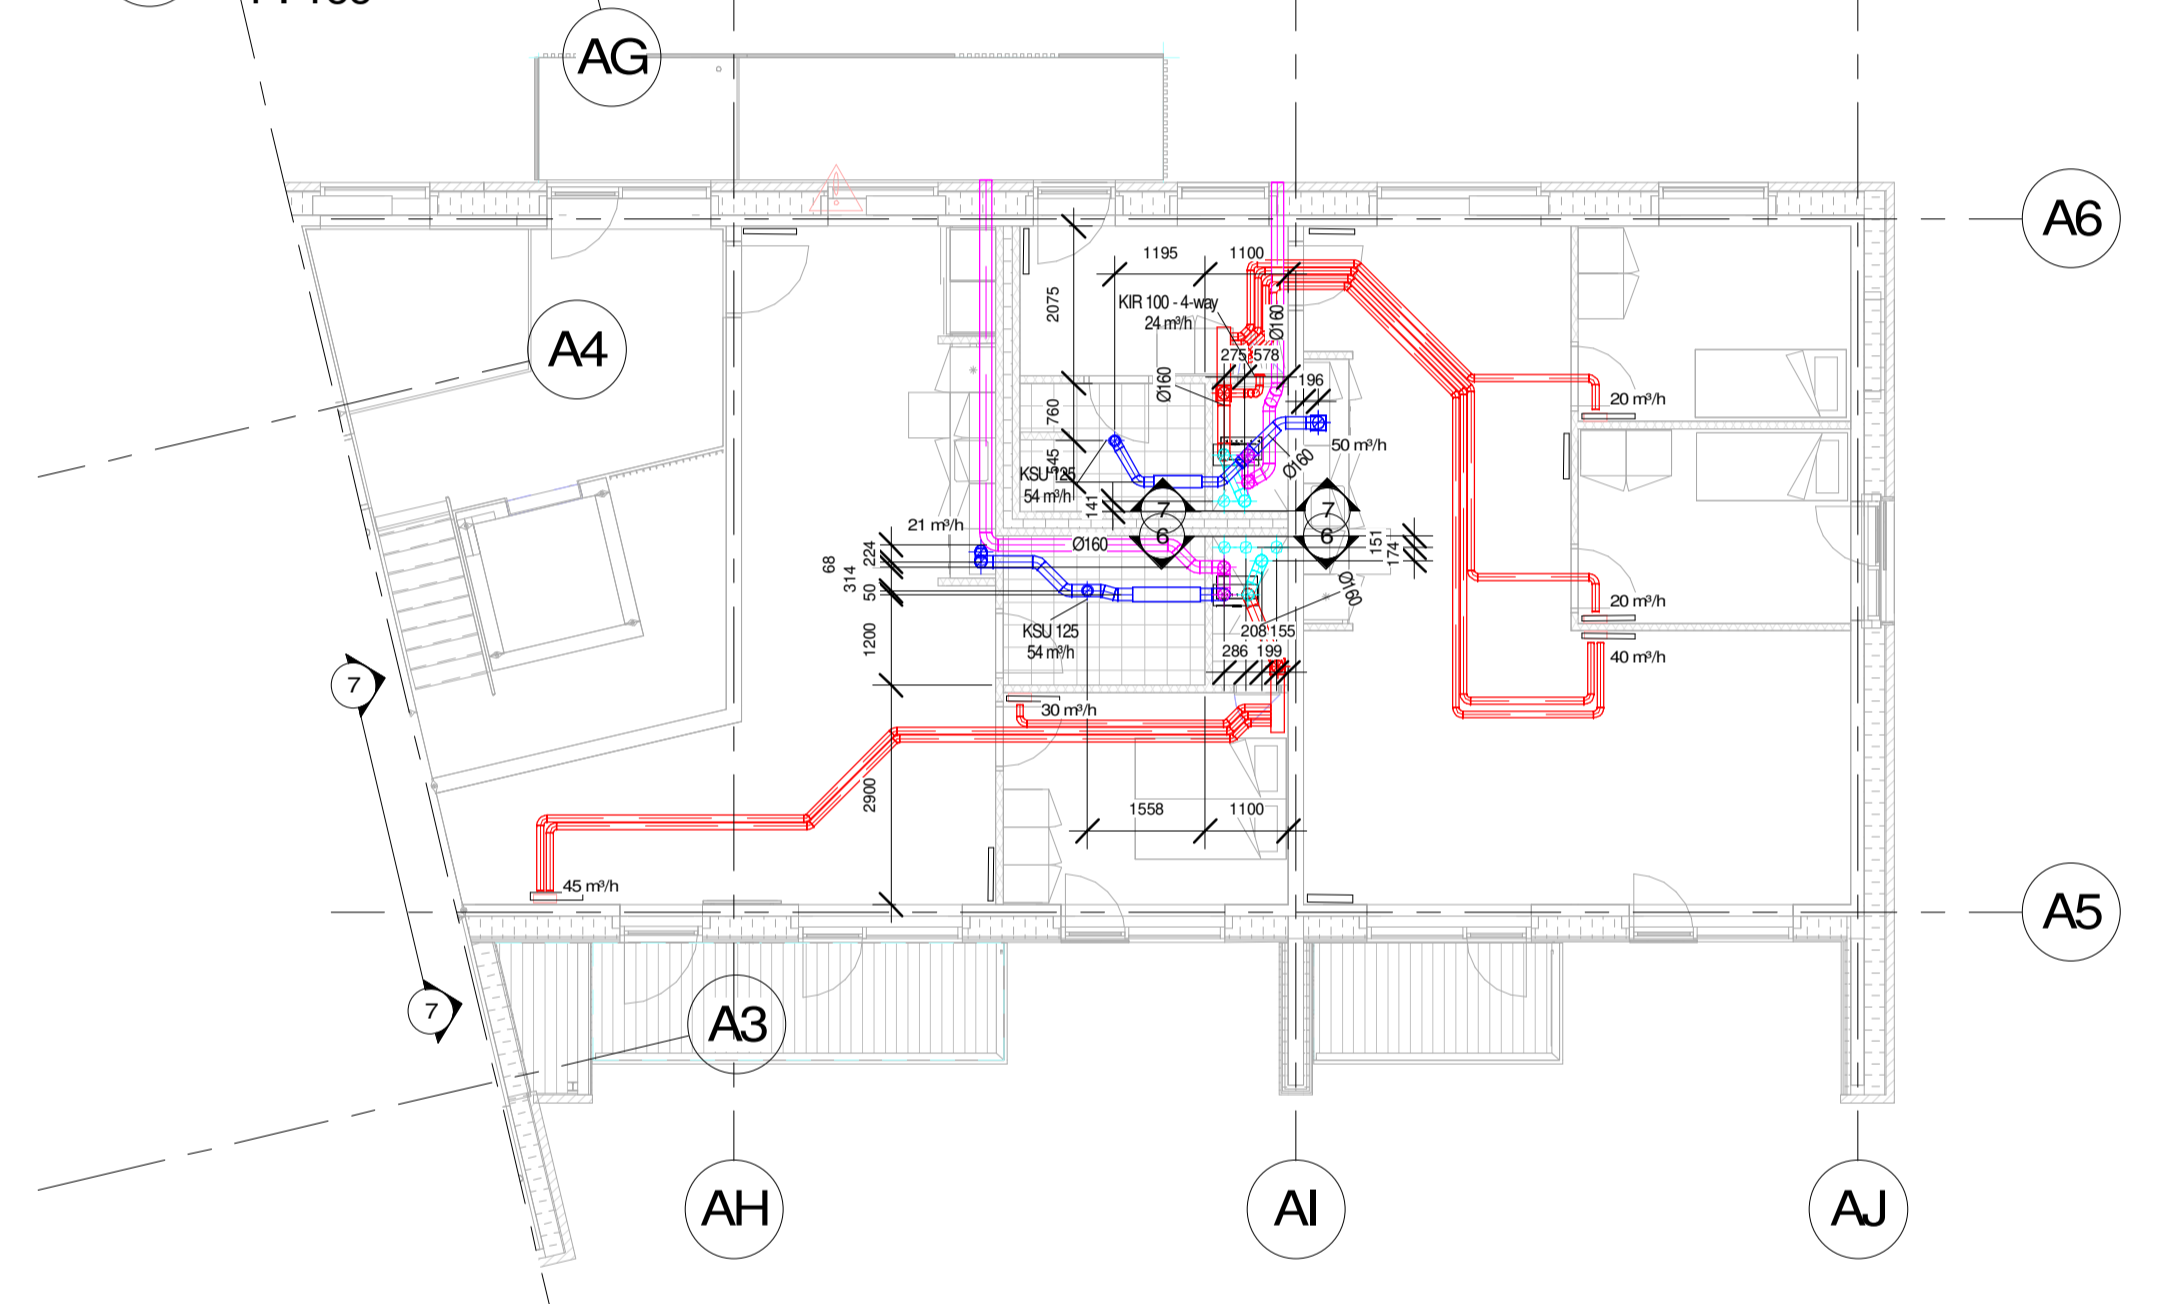


4 Niv. 03 - A3(2)
1 : 100

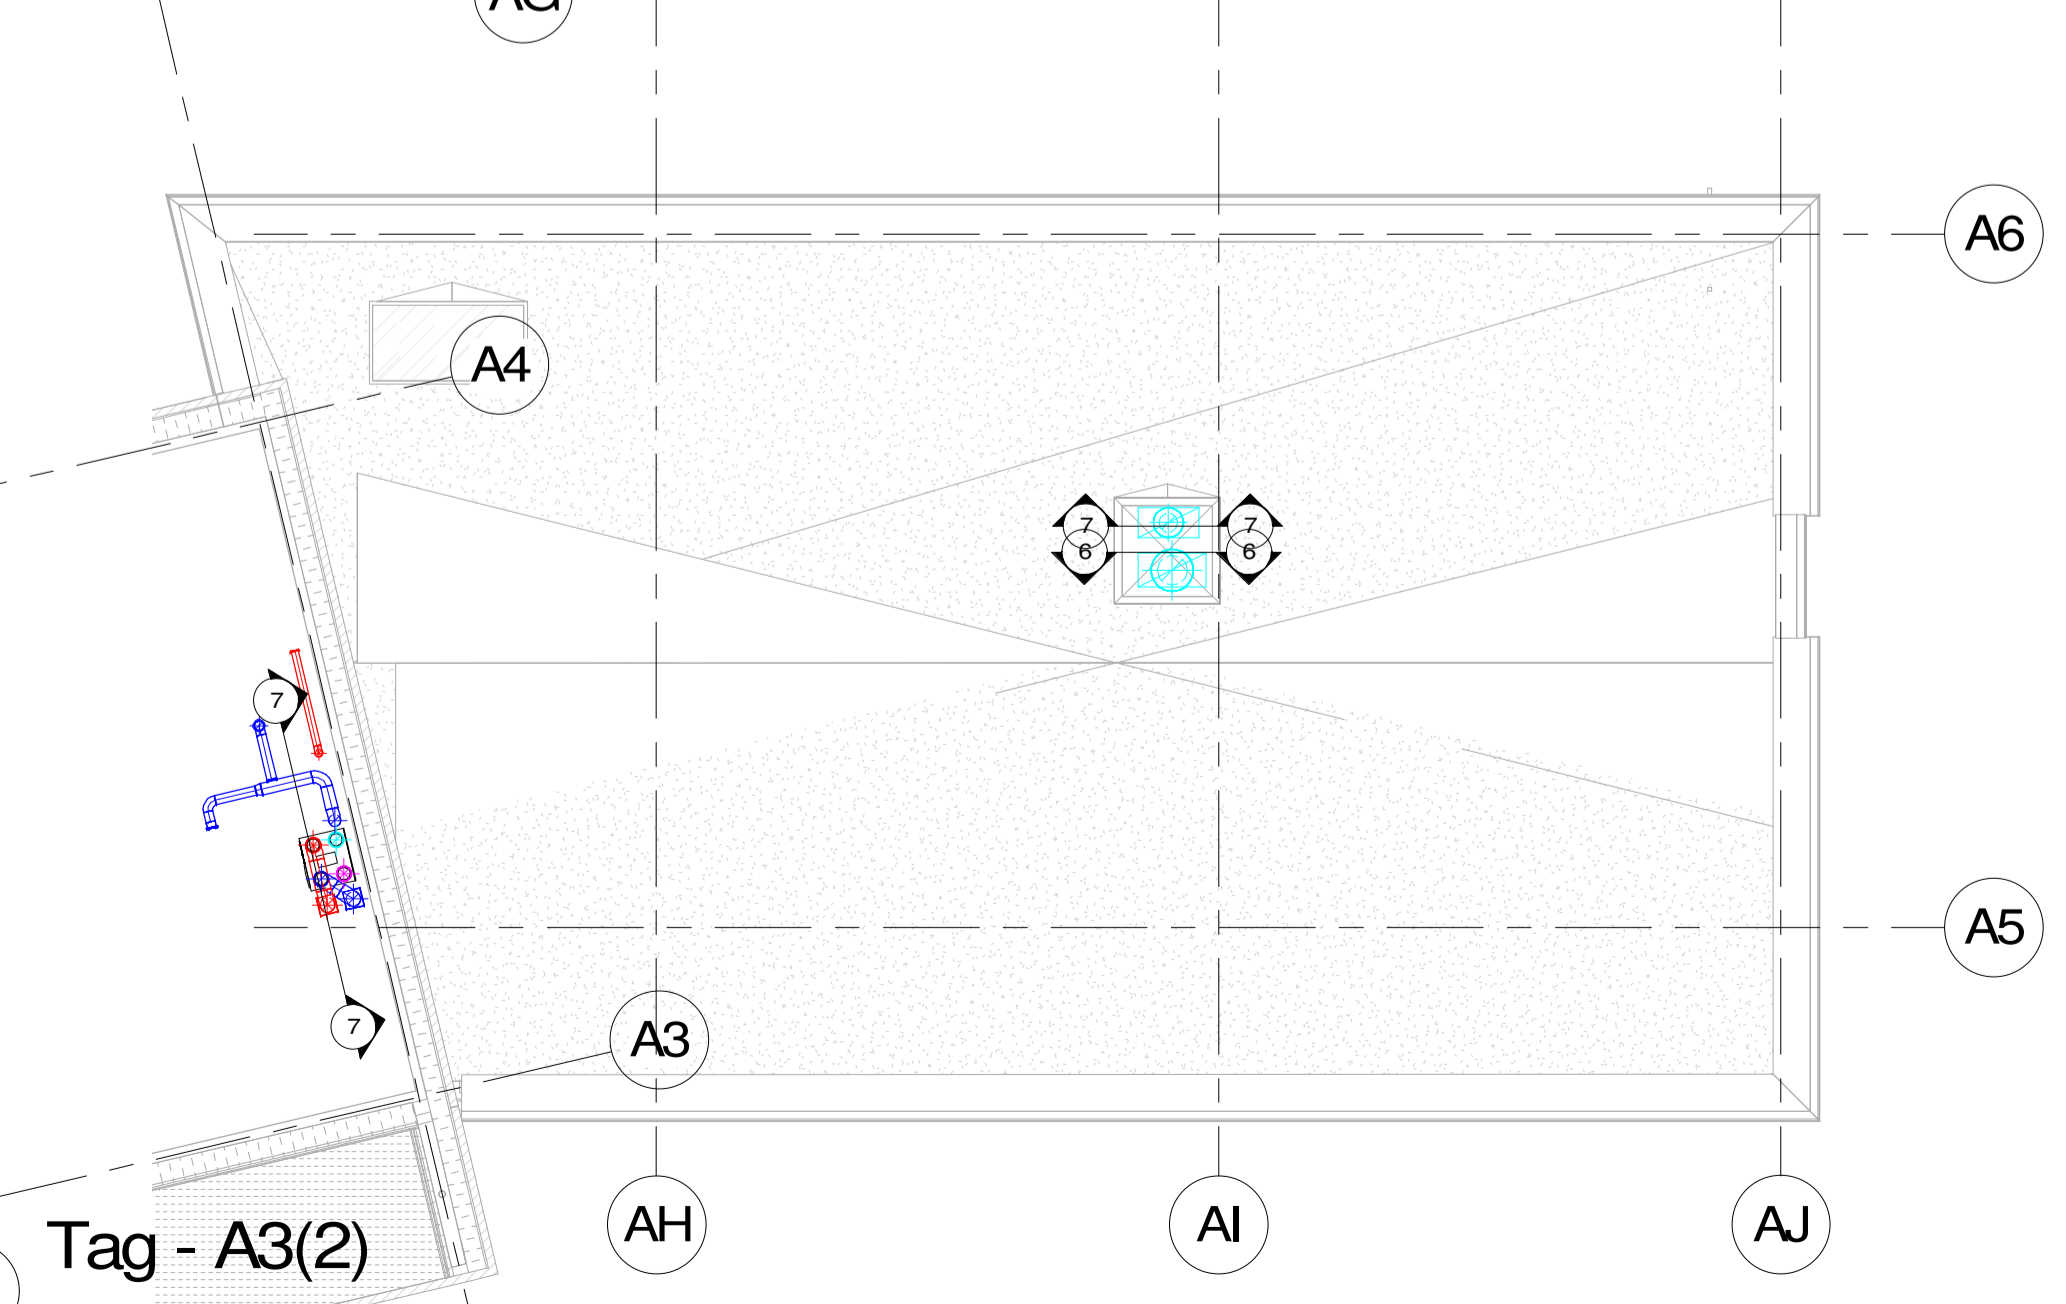

5 Tag - A3(2)
1 : 100

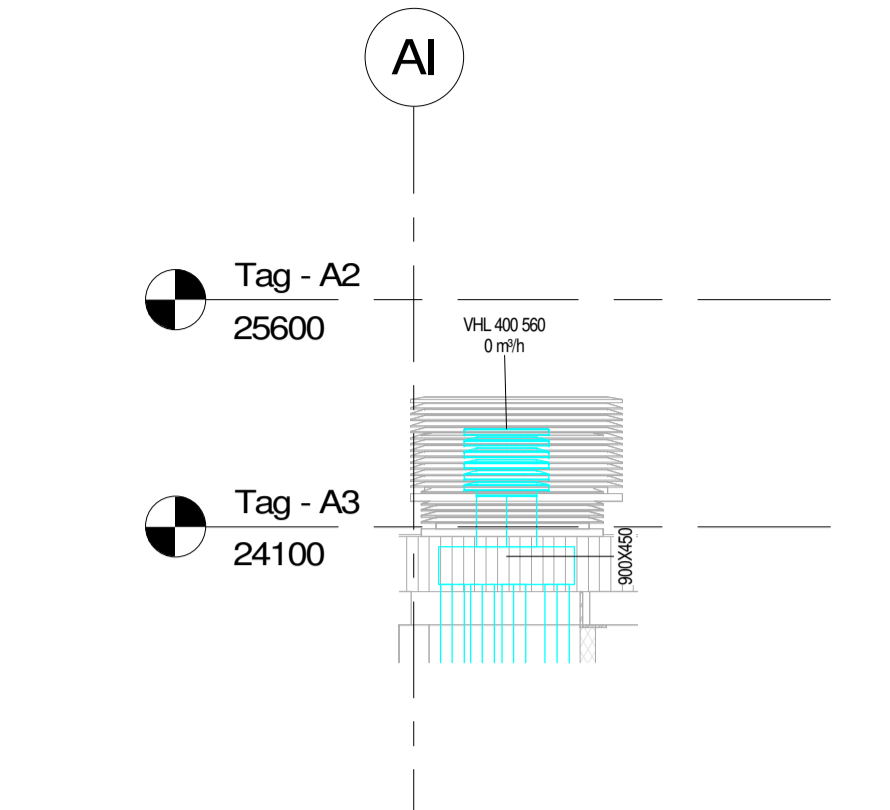

6 A3 - Afkast 1
1 : 50

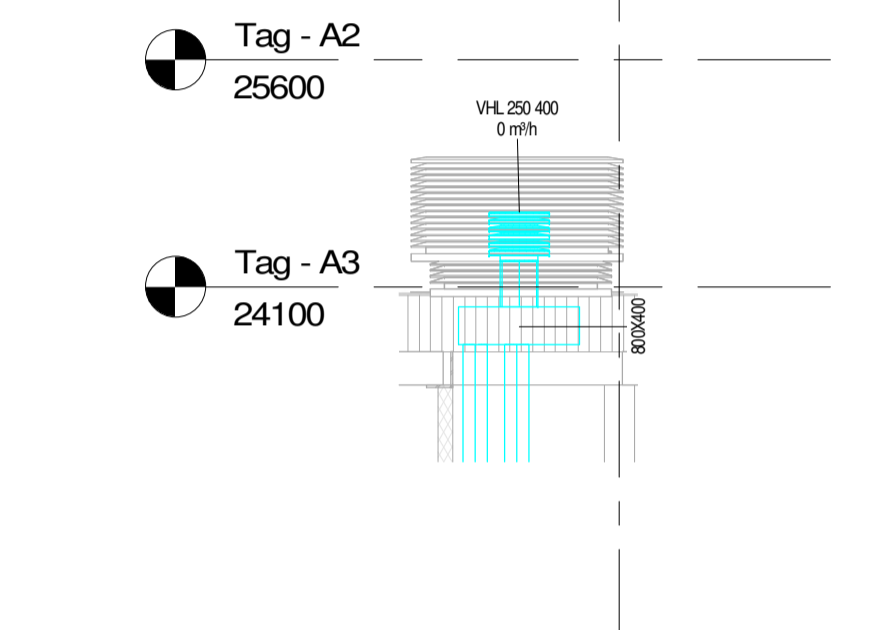

7 A3 - Afkast 2
1 : 50

T-V-U-1-X-03

FORELØBIGT TRYK

Rev.	Rev. Beskrivelse	Tegner	Rev. Dato
		SAGSNAVN: Svinget ADRESSE: SAGS ADRESSE SAGS NR: 400788 EMNE:	
A3		TEGN. NR.	T-V-U-1-X-03
		MM:	As indicated
DATO: 2021.10.14	REV. DATO:	ANSVARLIG:	TEGNER: PRA
airteam a/s	Gunnar Clausens Vej 34B	8260 Viby J.	tlf: 70203588