




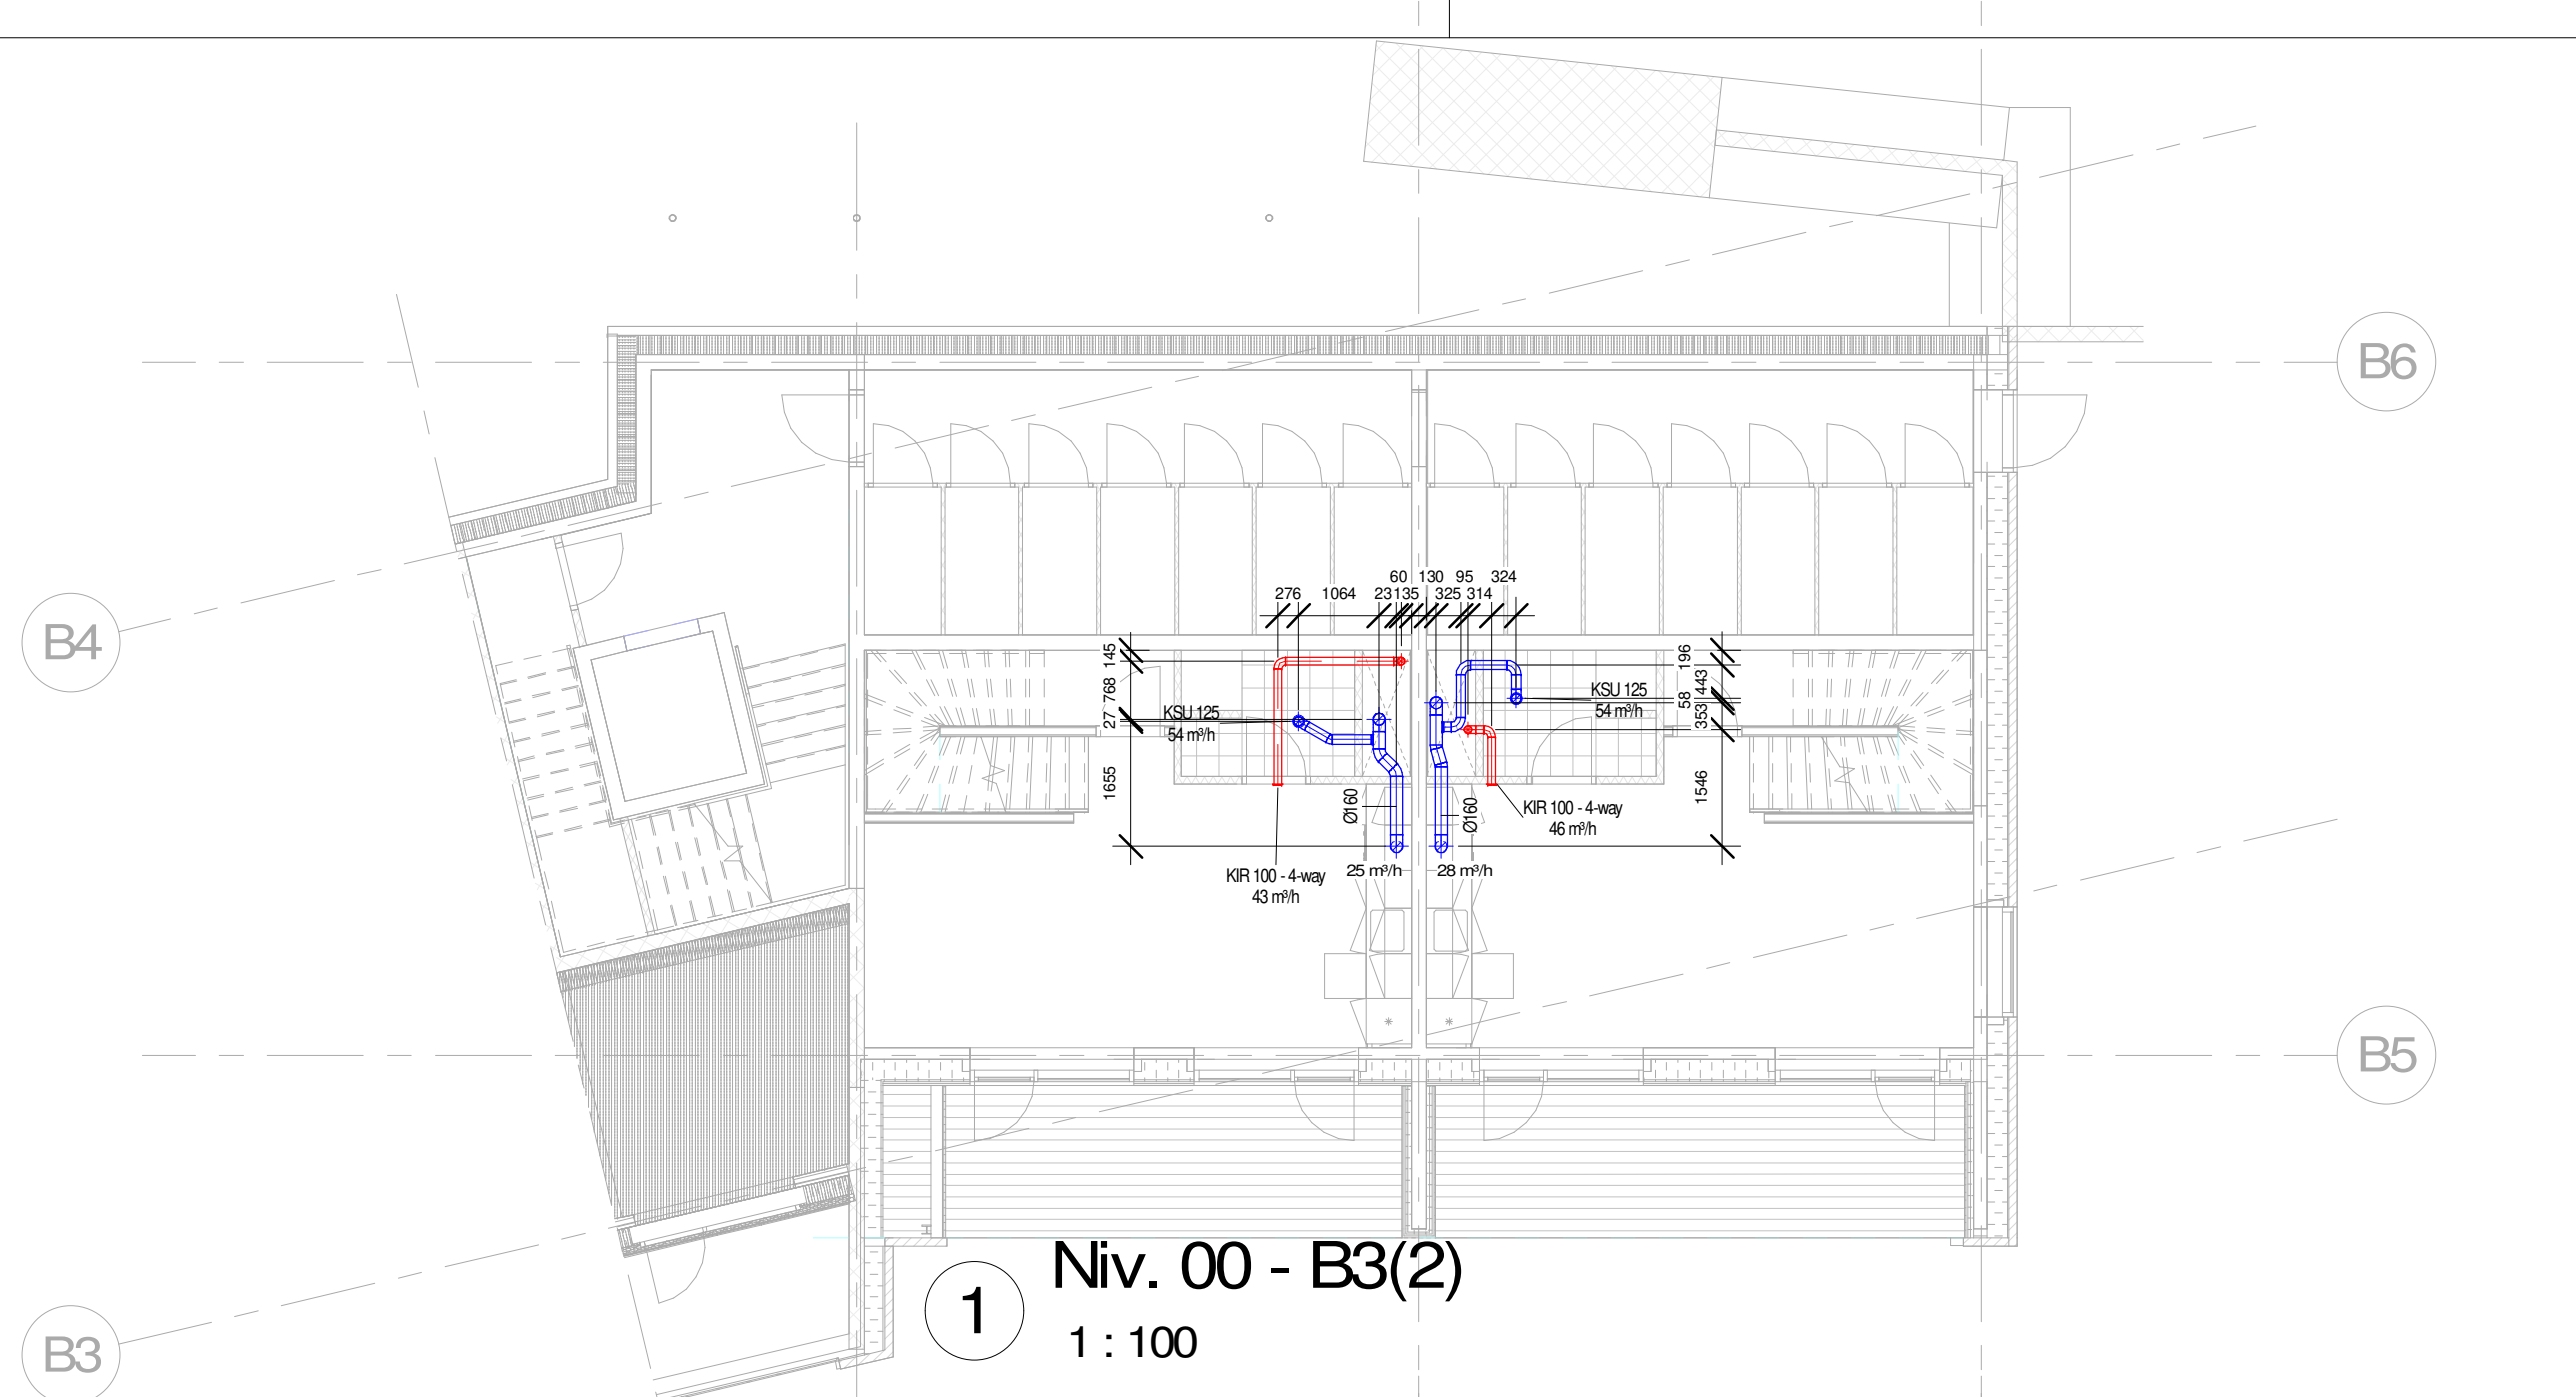


1 Niv. 00 - B3(2)
1 : 100

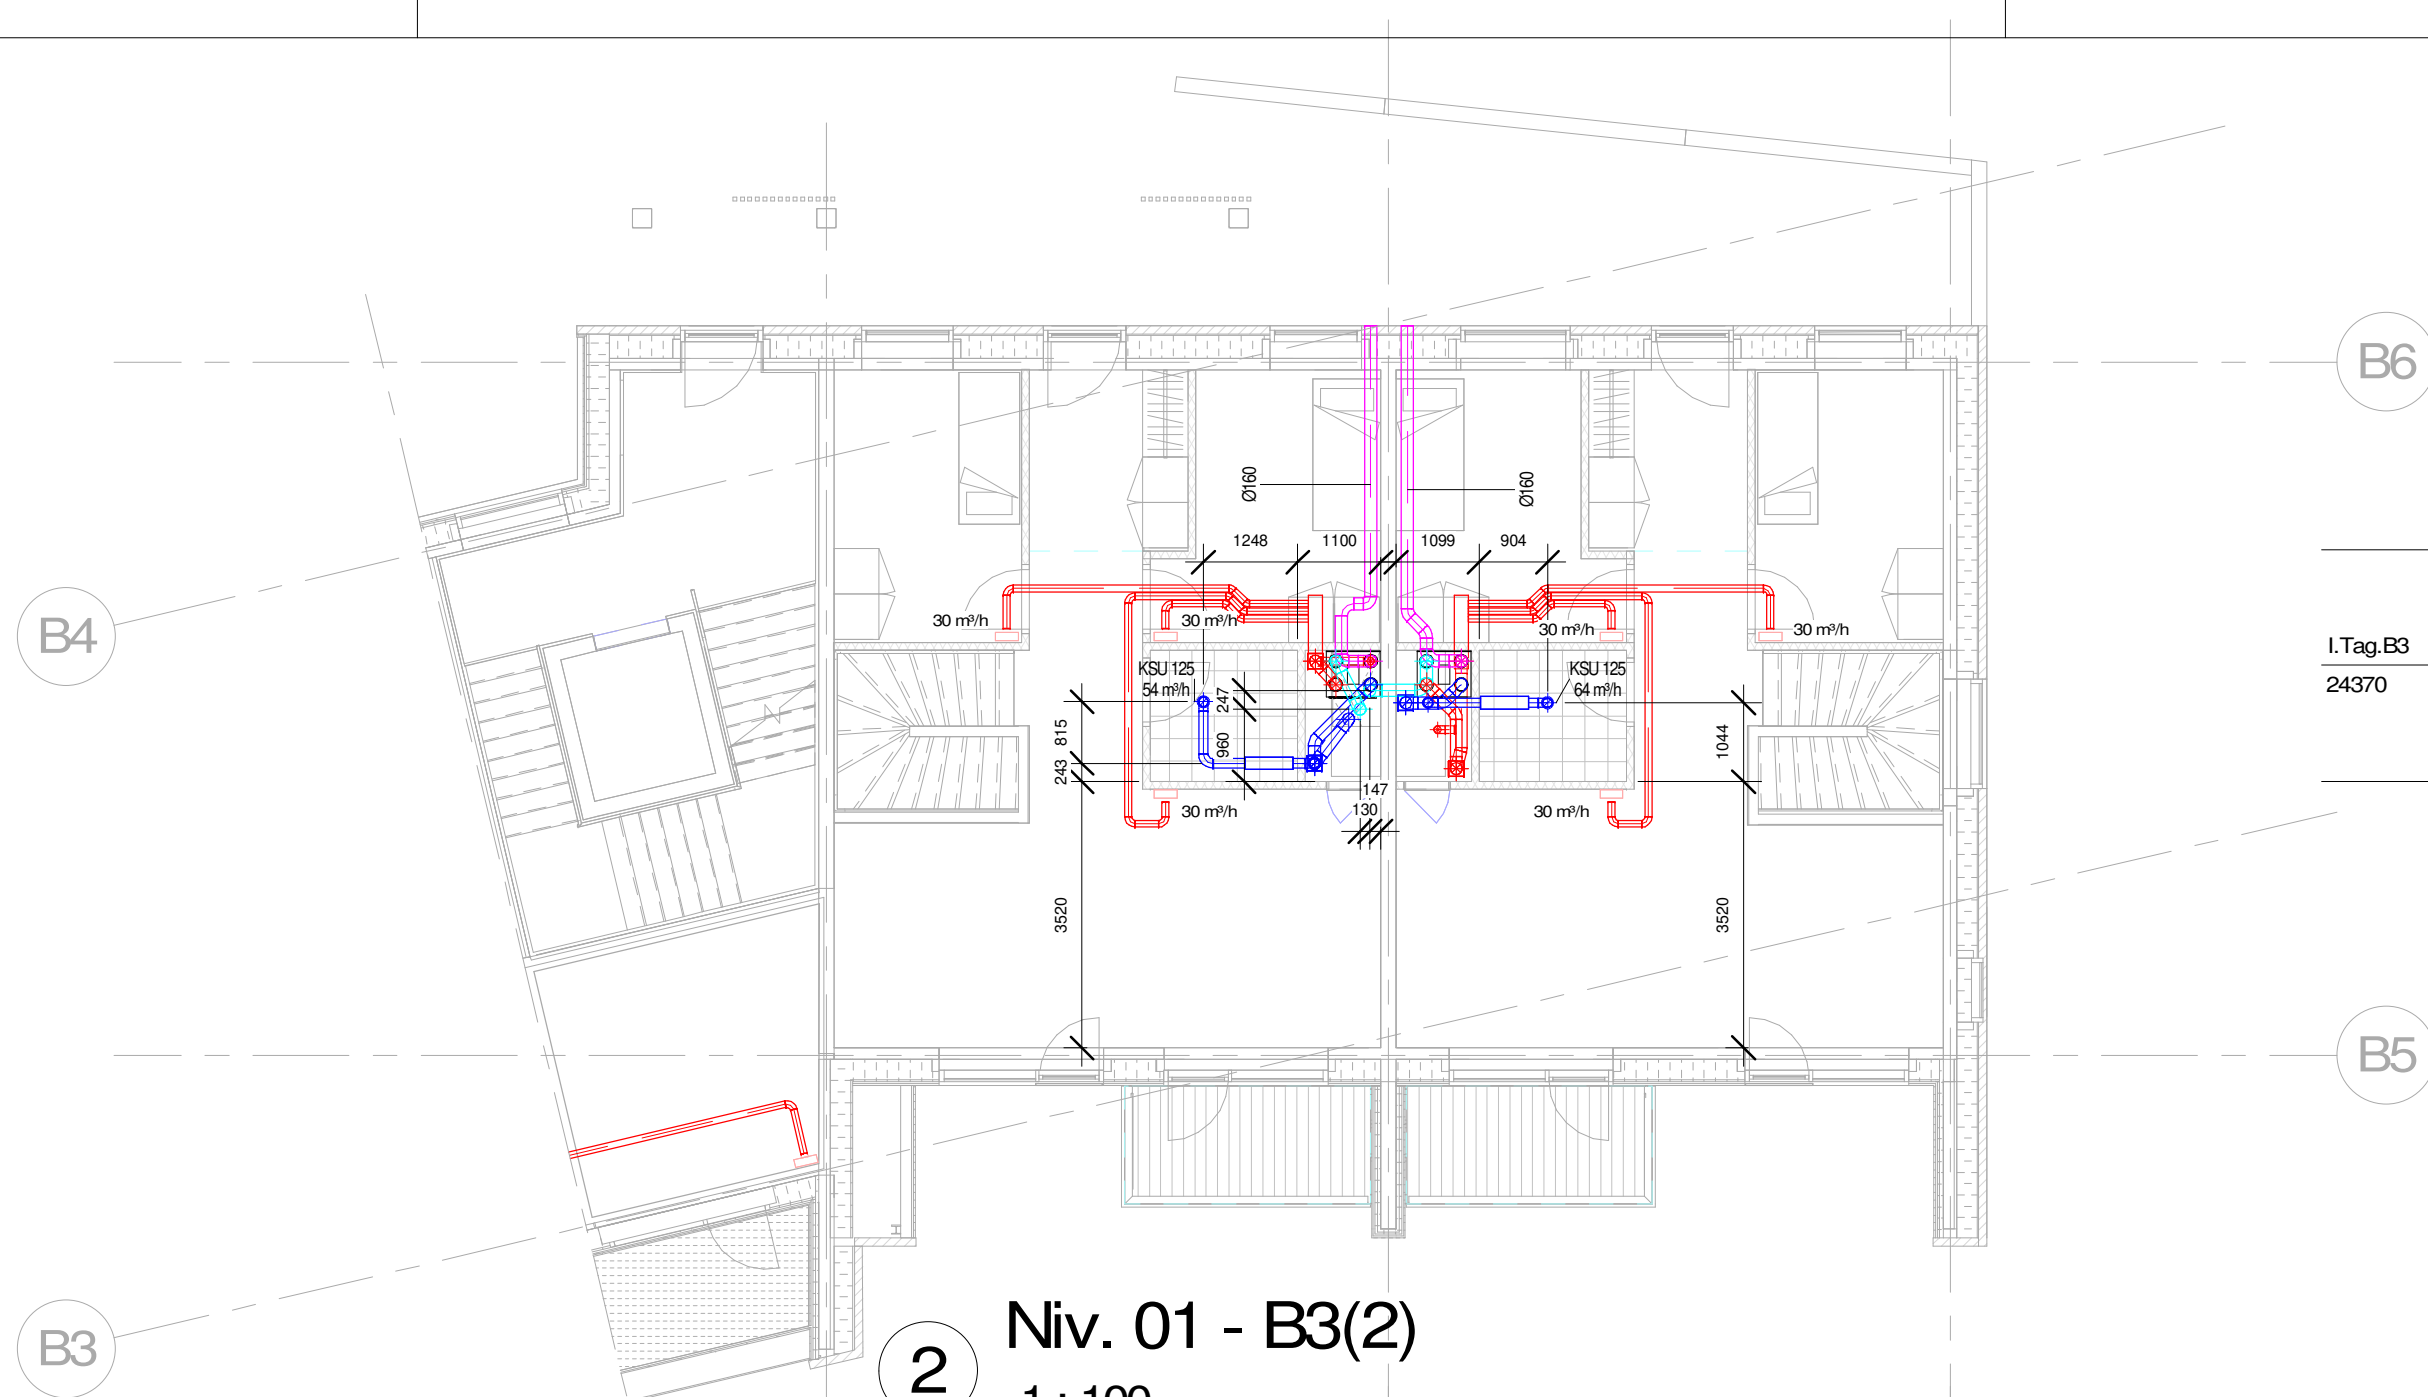


2 Niv. 01 - B3(2)
1 : 100

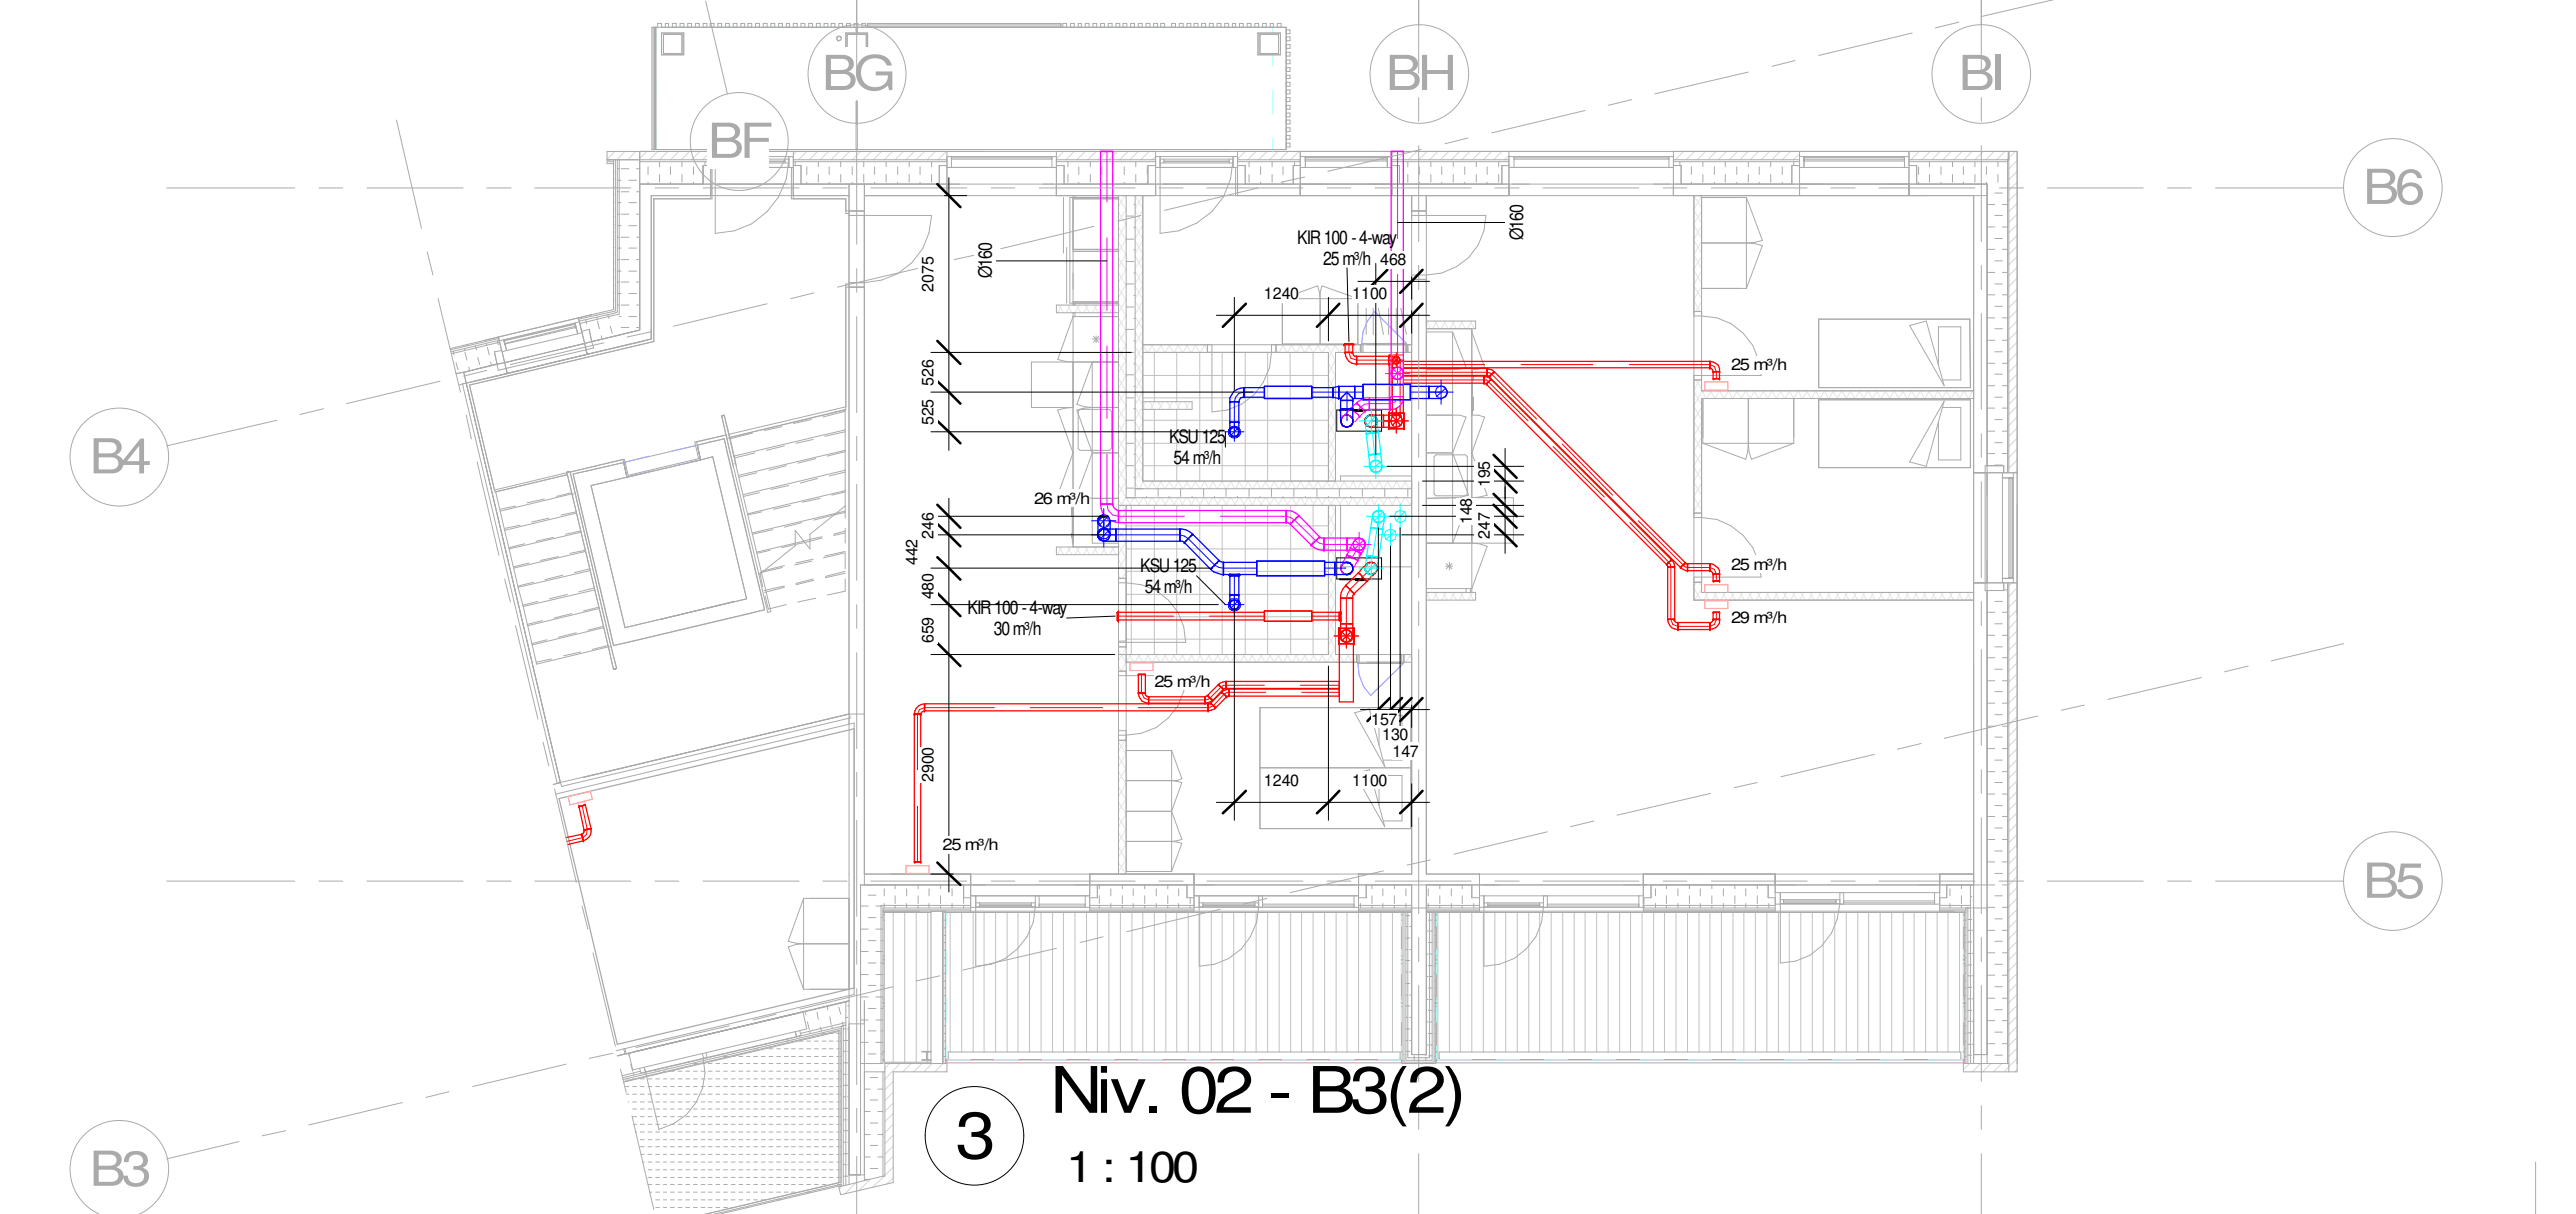


3 Niv. 02 - B3(2)
1 : 100

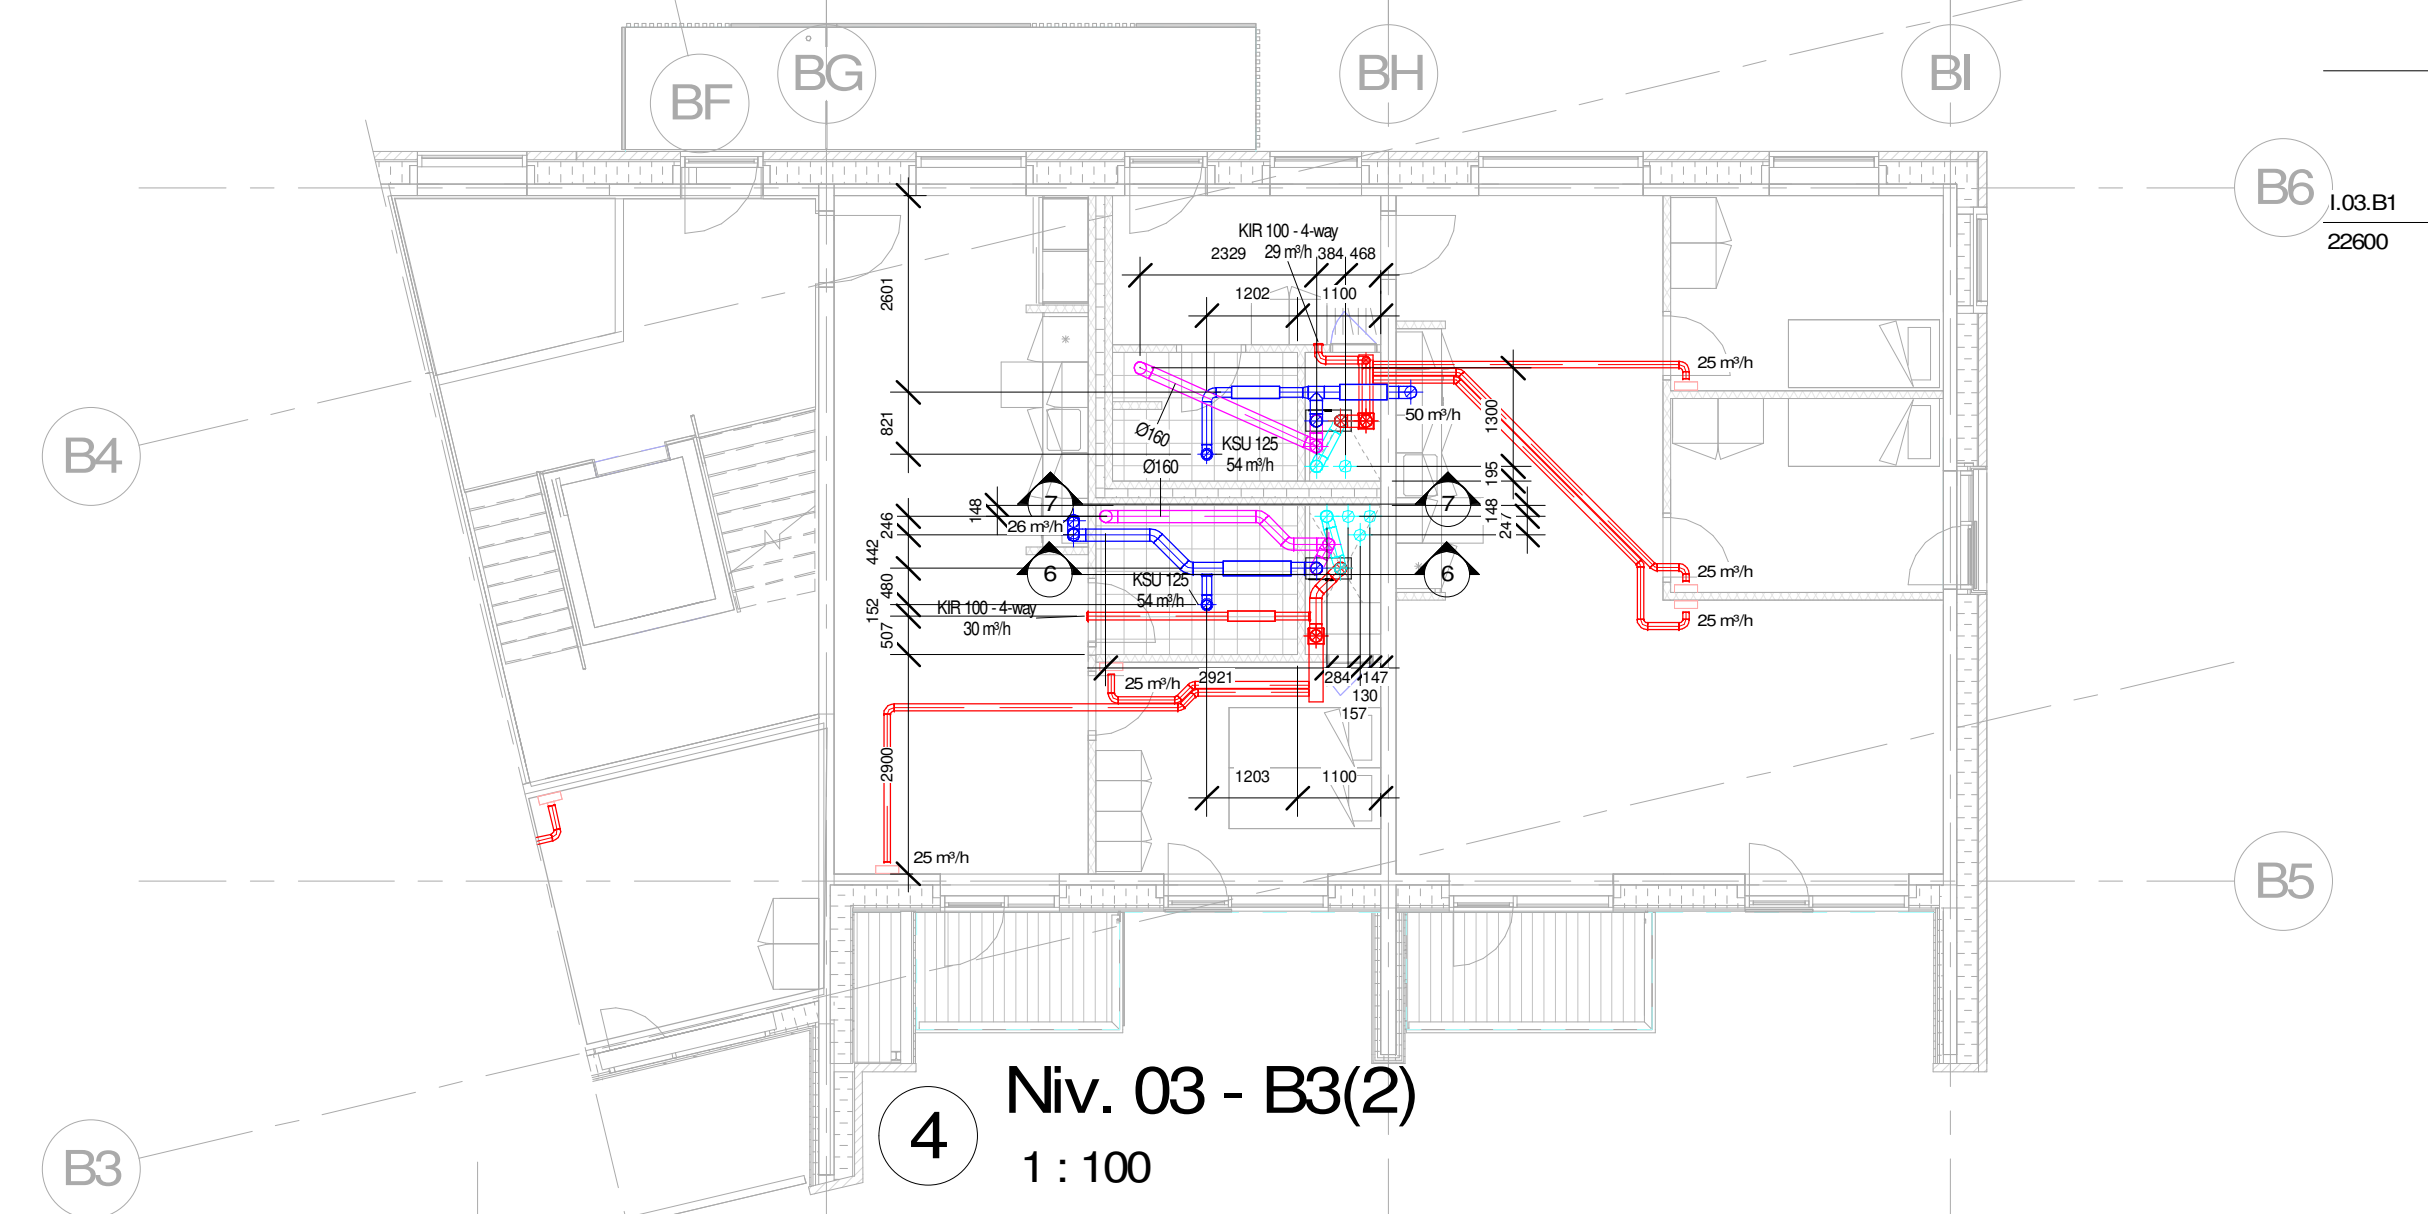


4 Niv. 03 - B3(2)
1 : 100

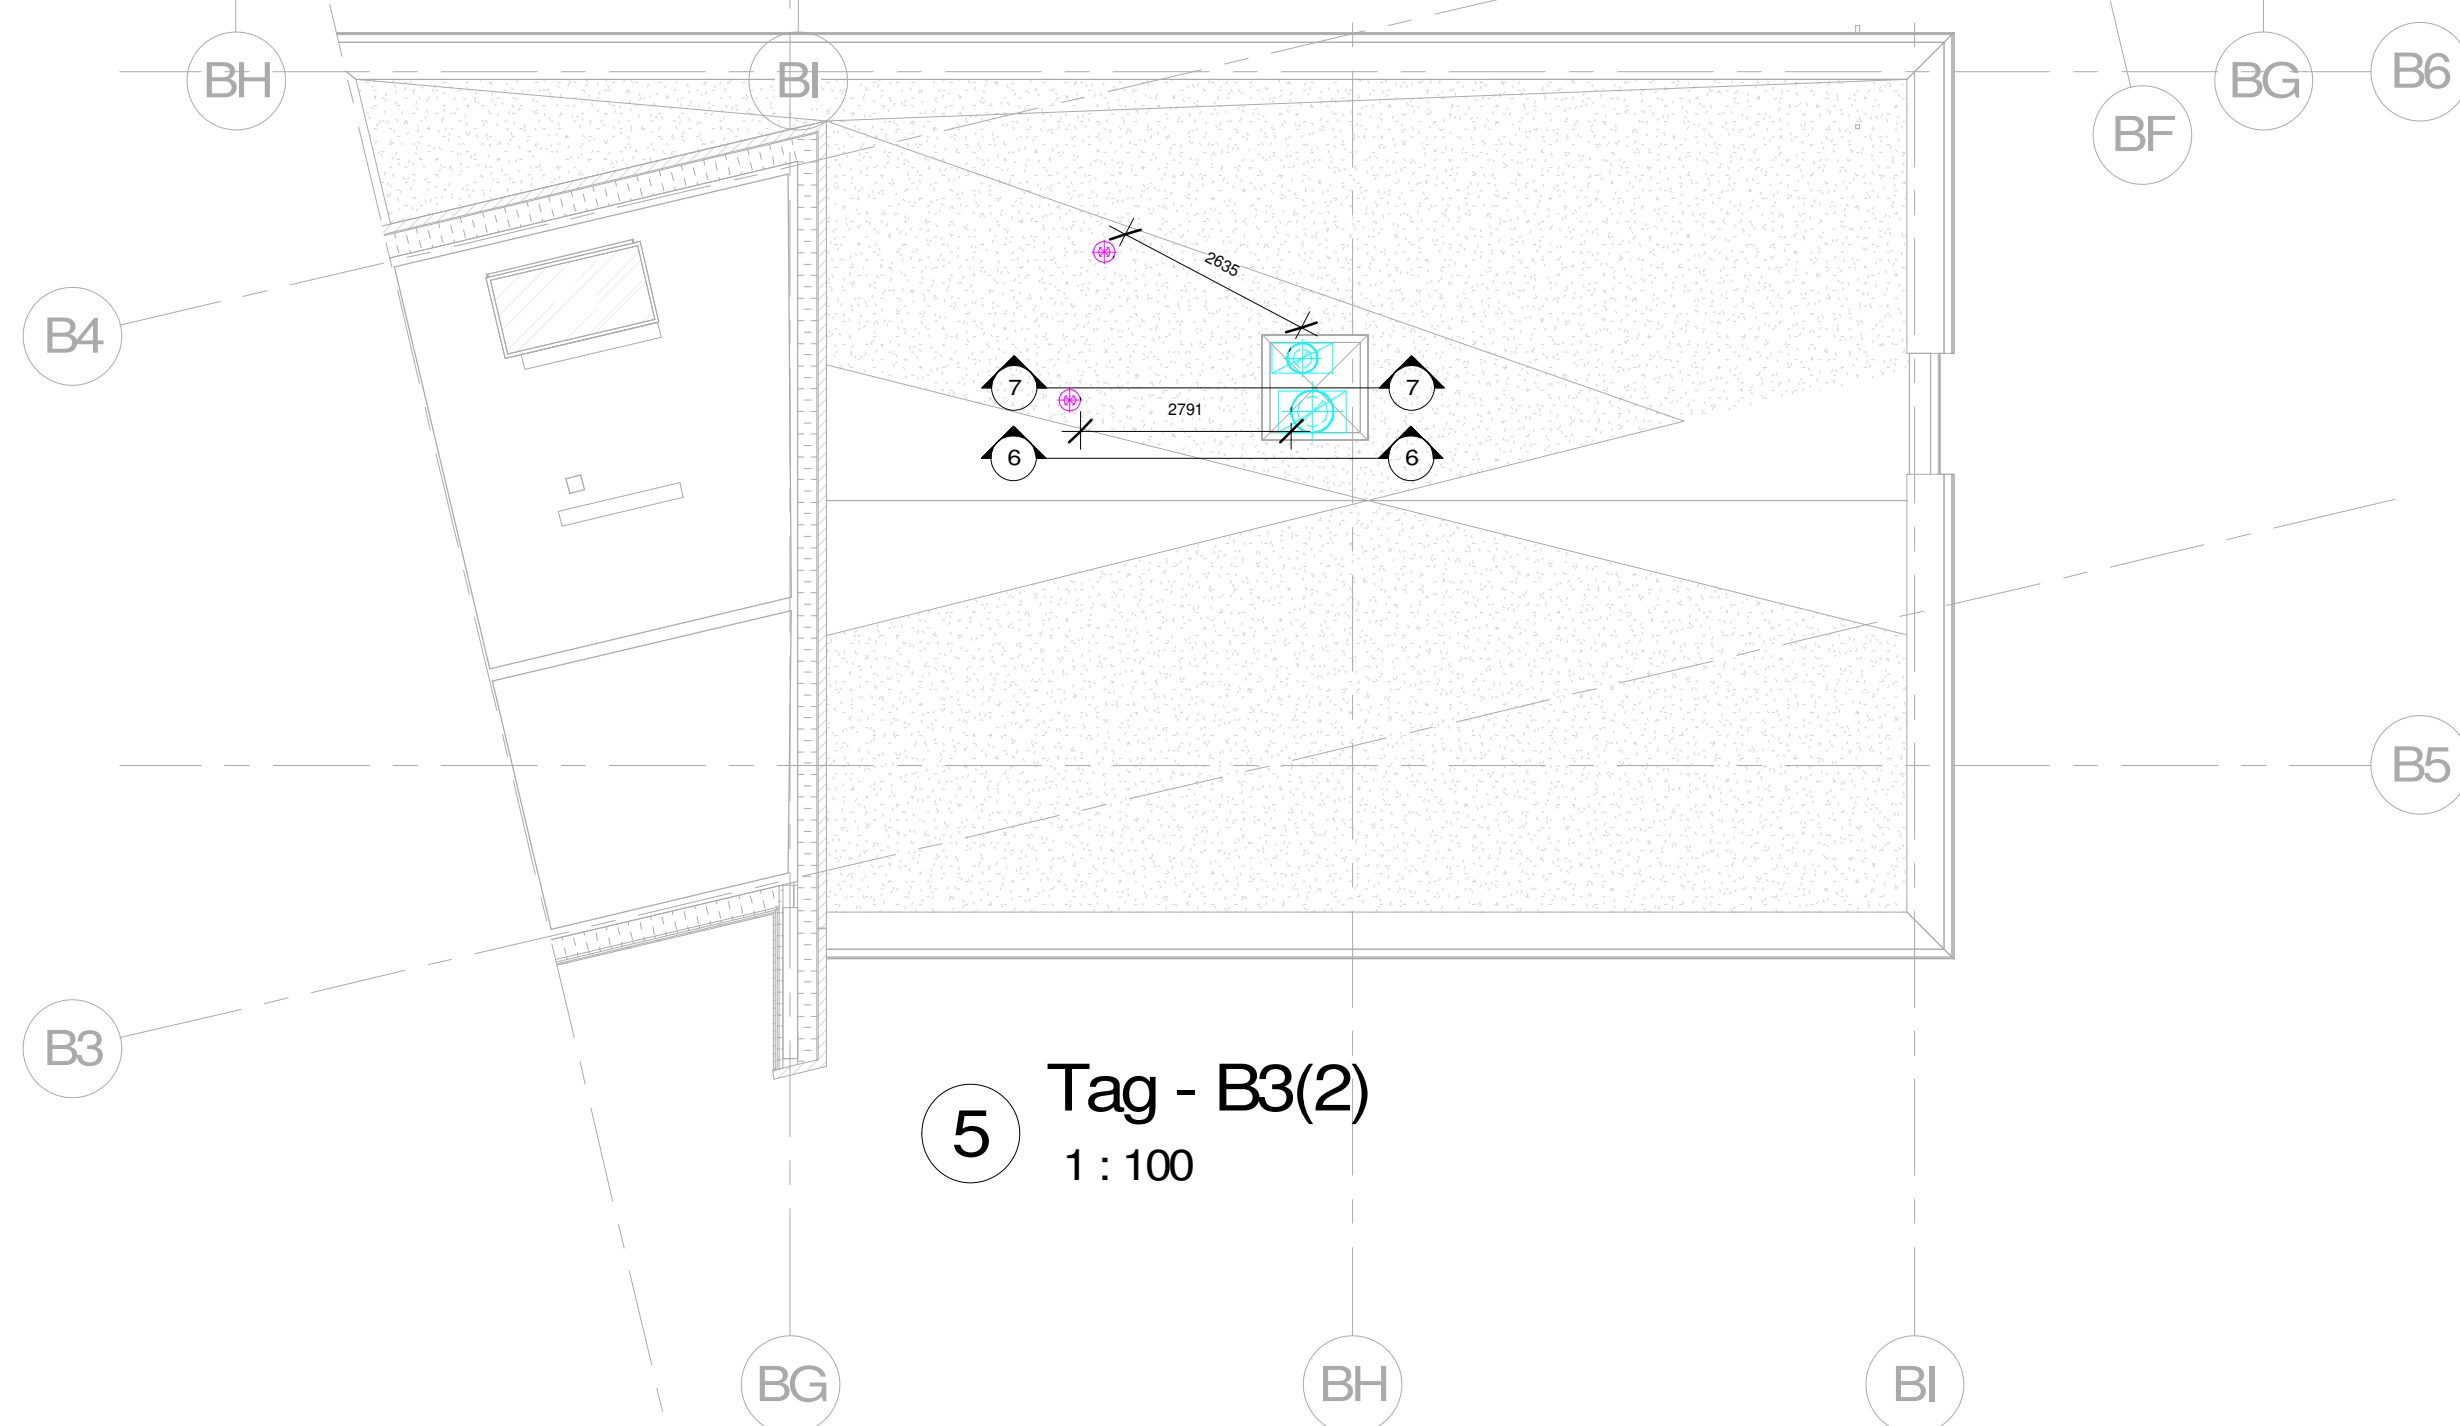

5 Tag - B3(2)
1 : 100

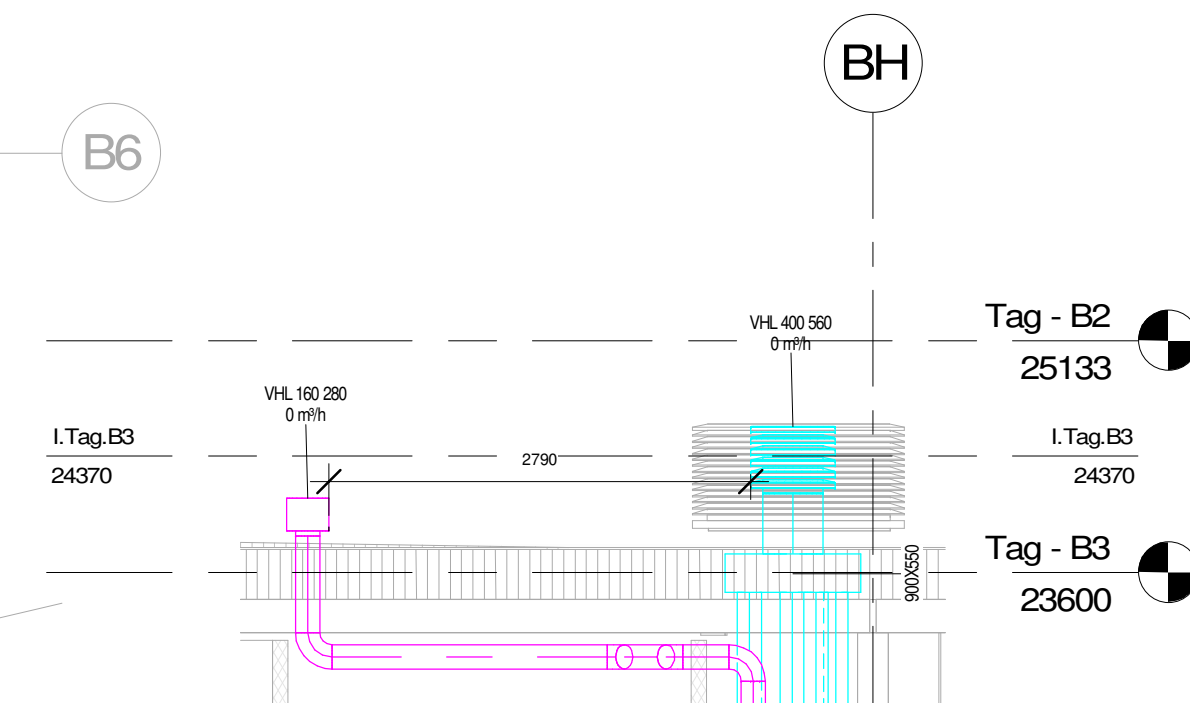

6 B3 - Afkast 1
1 : 50

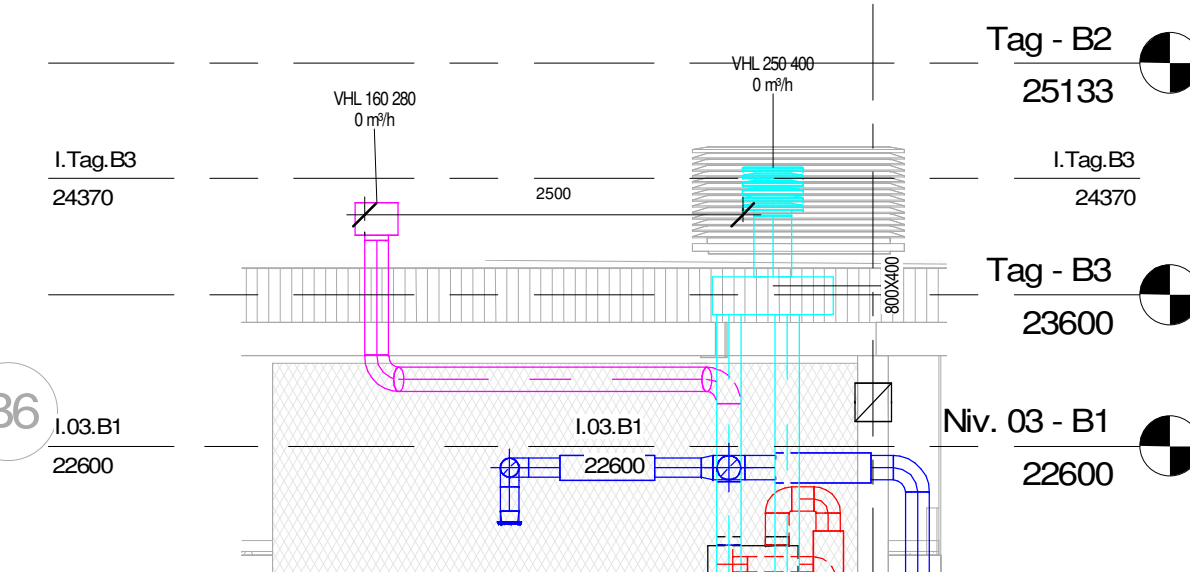

7 B3 - Afkast 2
1 : 50

T-V-U-1-X-03

FORELØBIGT TRYK

Rev.	Rev. Beskrivelse	Tegner	Rev. Dato
airteam			
SAGSNAVN:	Svinget		
ADRESSE:	SAGS ADRESSE		
SAGS NR:	400788		
EMNE:			
B3	TEGN. NR.	T-V-U-1-X-03	
	Mål:	As indicated	
DATO: 2021.10.14	REV. DATO:	ANSVARLIG:	TEGNER: PRA
airteam a/s	Gunnar Clausens Vej 34B		8260 Viby J. tlf: 70203588