



1 Niv. 00 - C4(2)
1 : 100

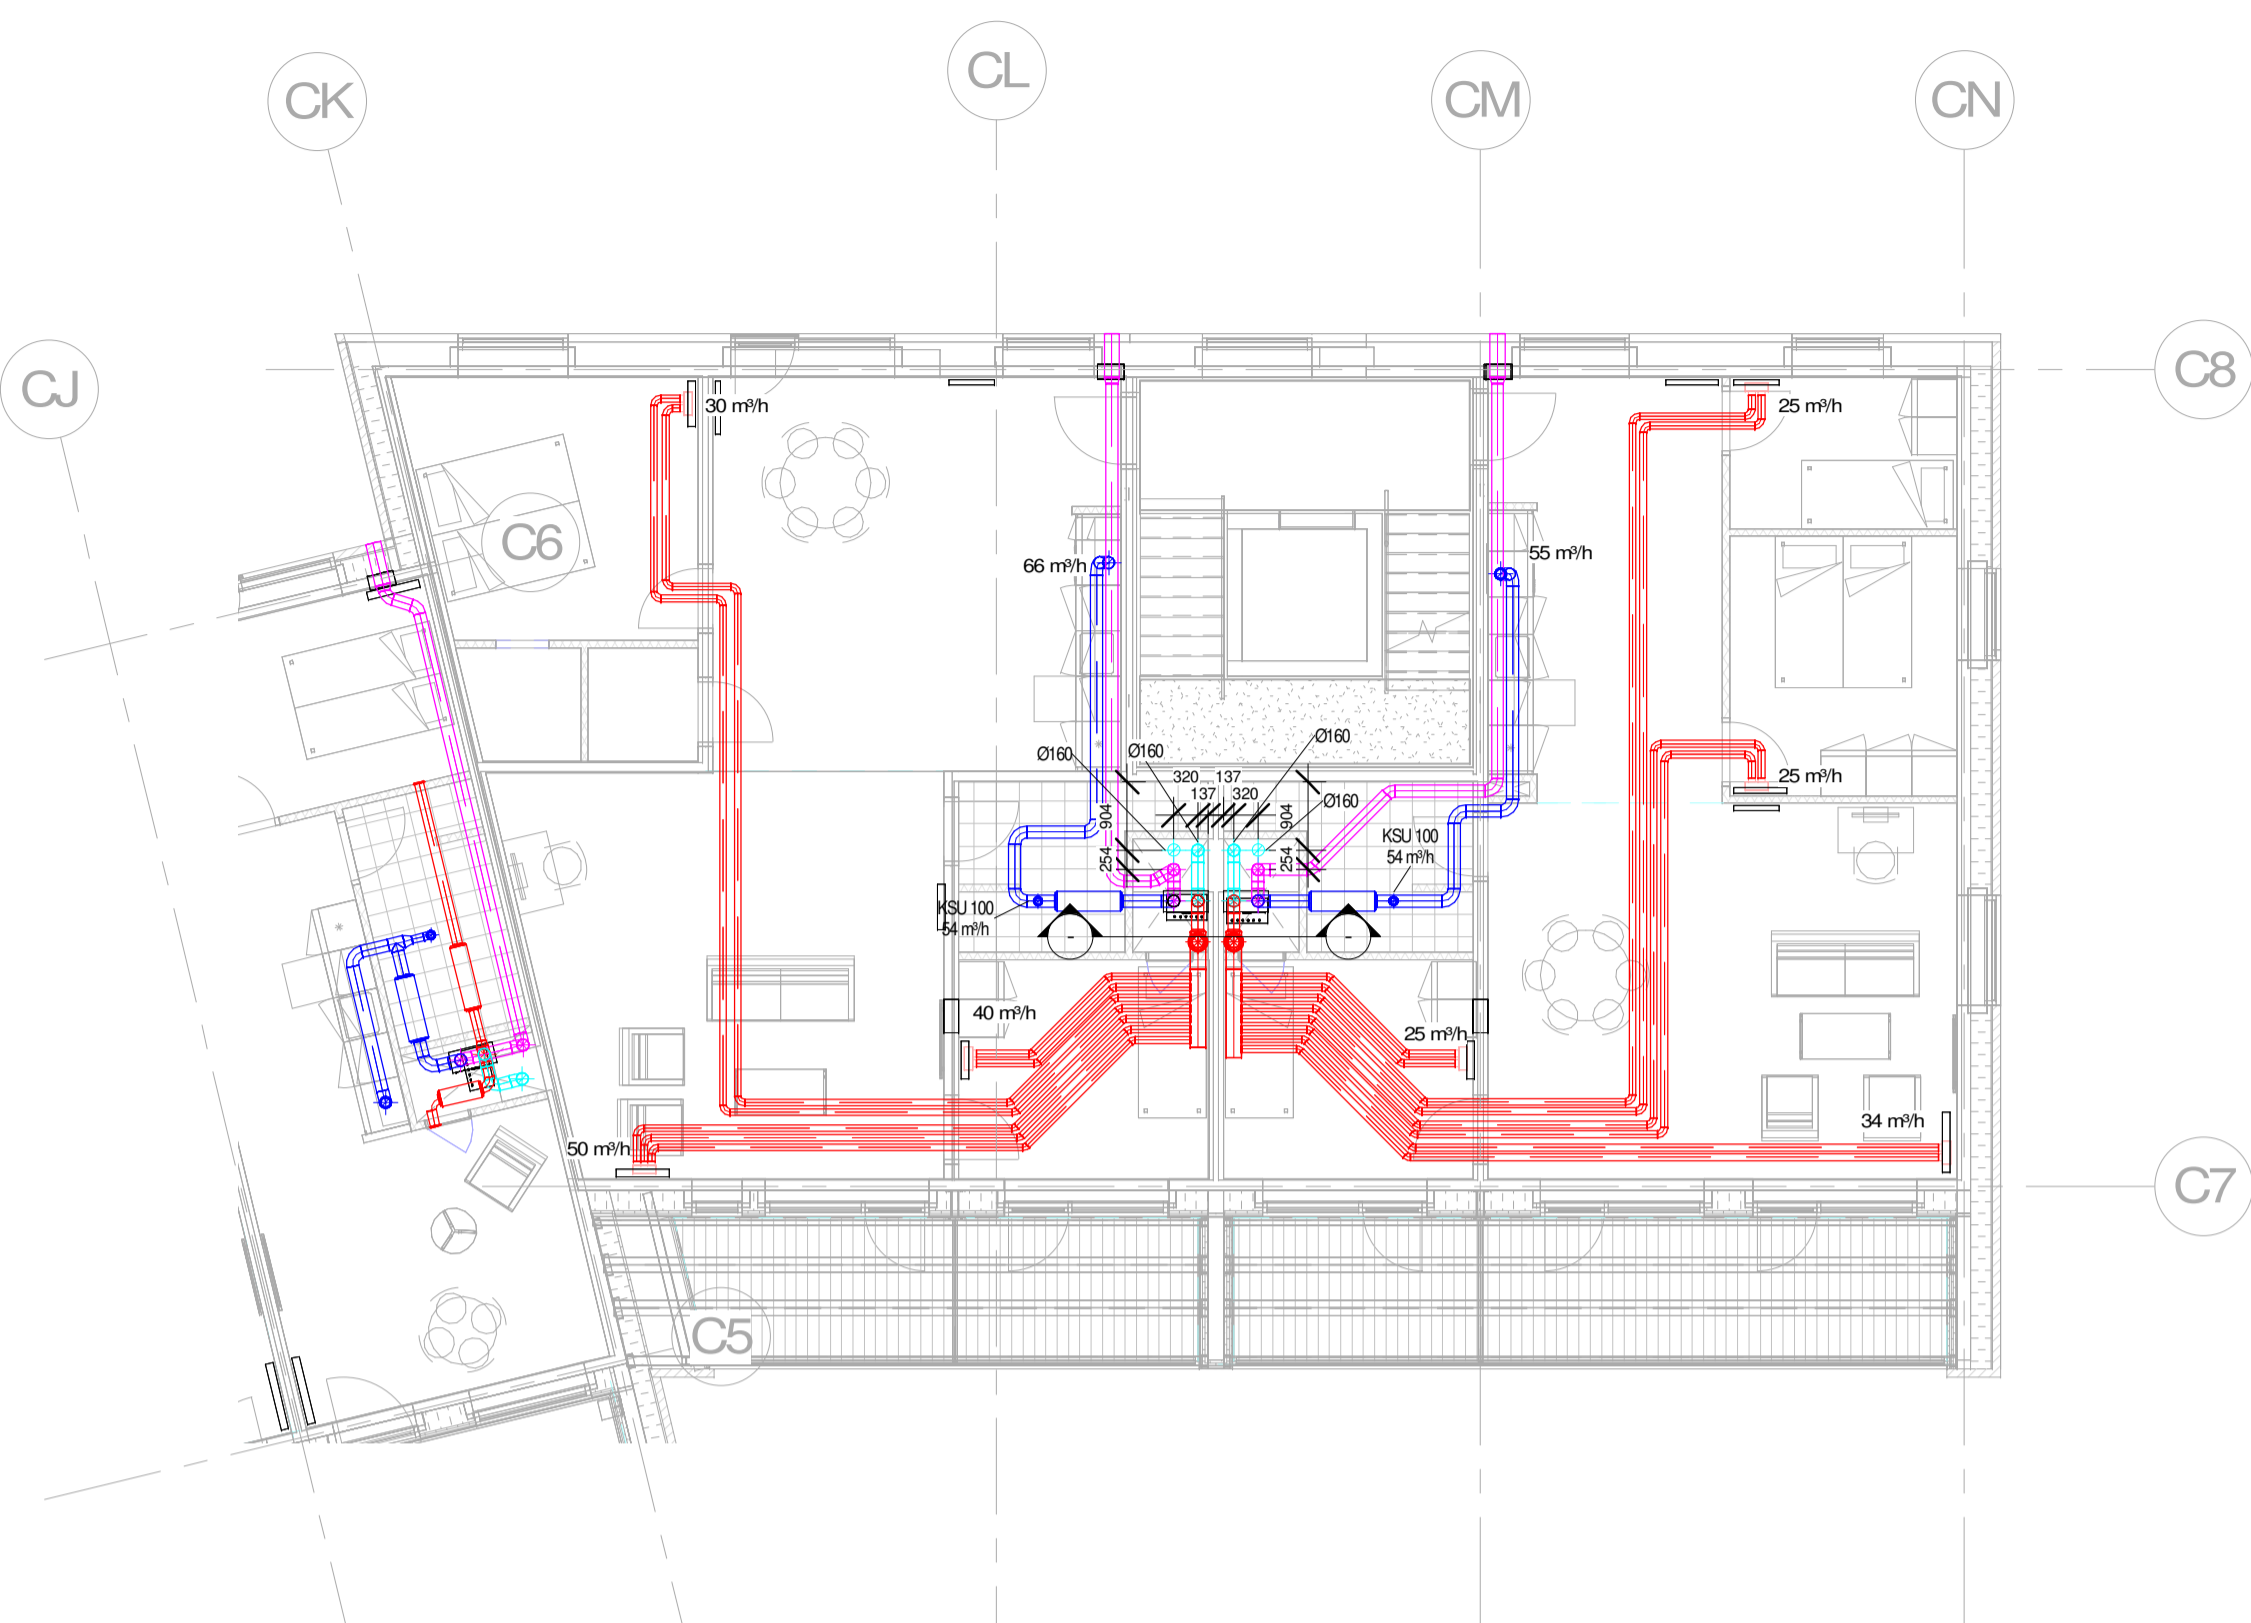


2 Niv. 01 - C4(2)
1 : 100

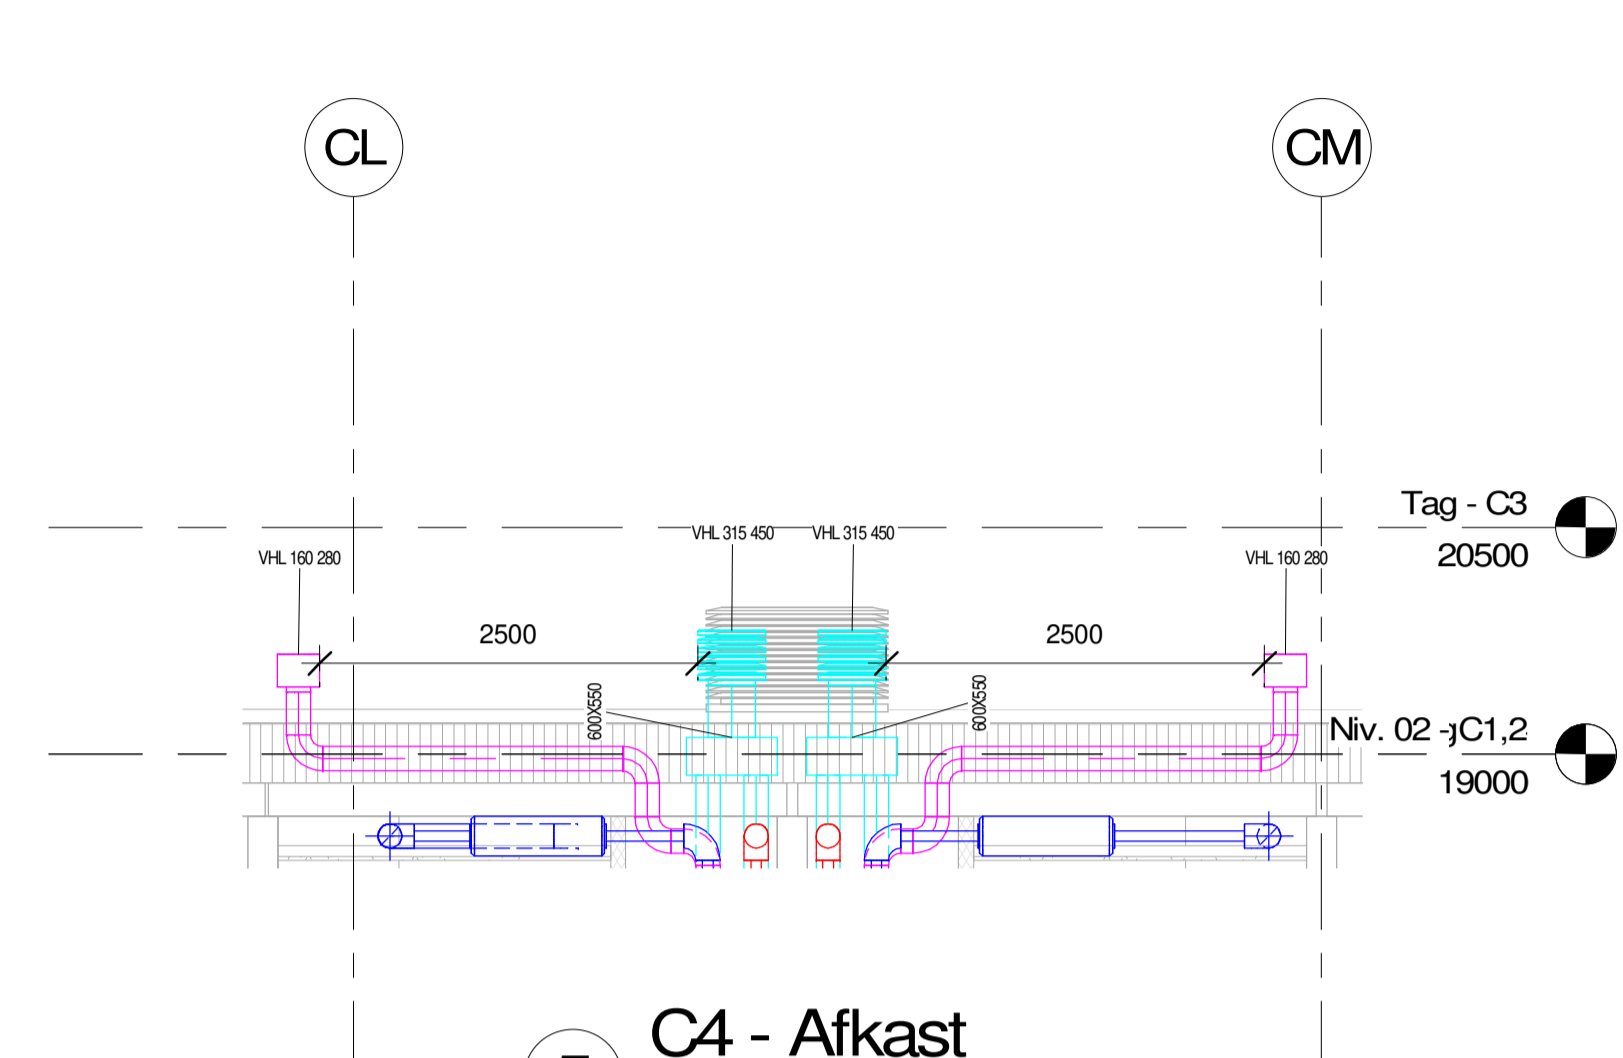


Tag - C3
20500
Niv. 02 - C1,2
19000

5 C4 - Afkast
1 : 50

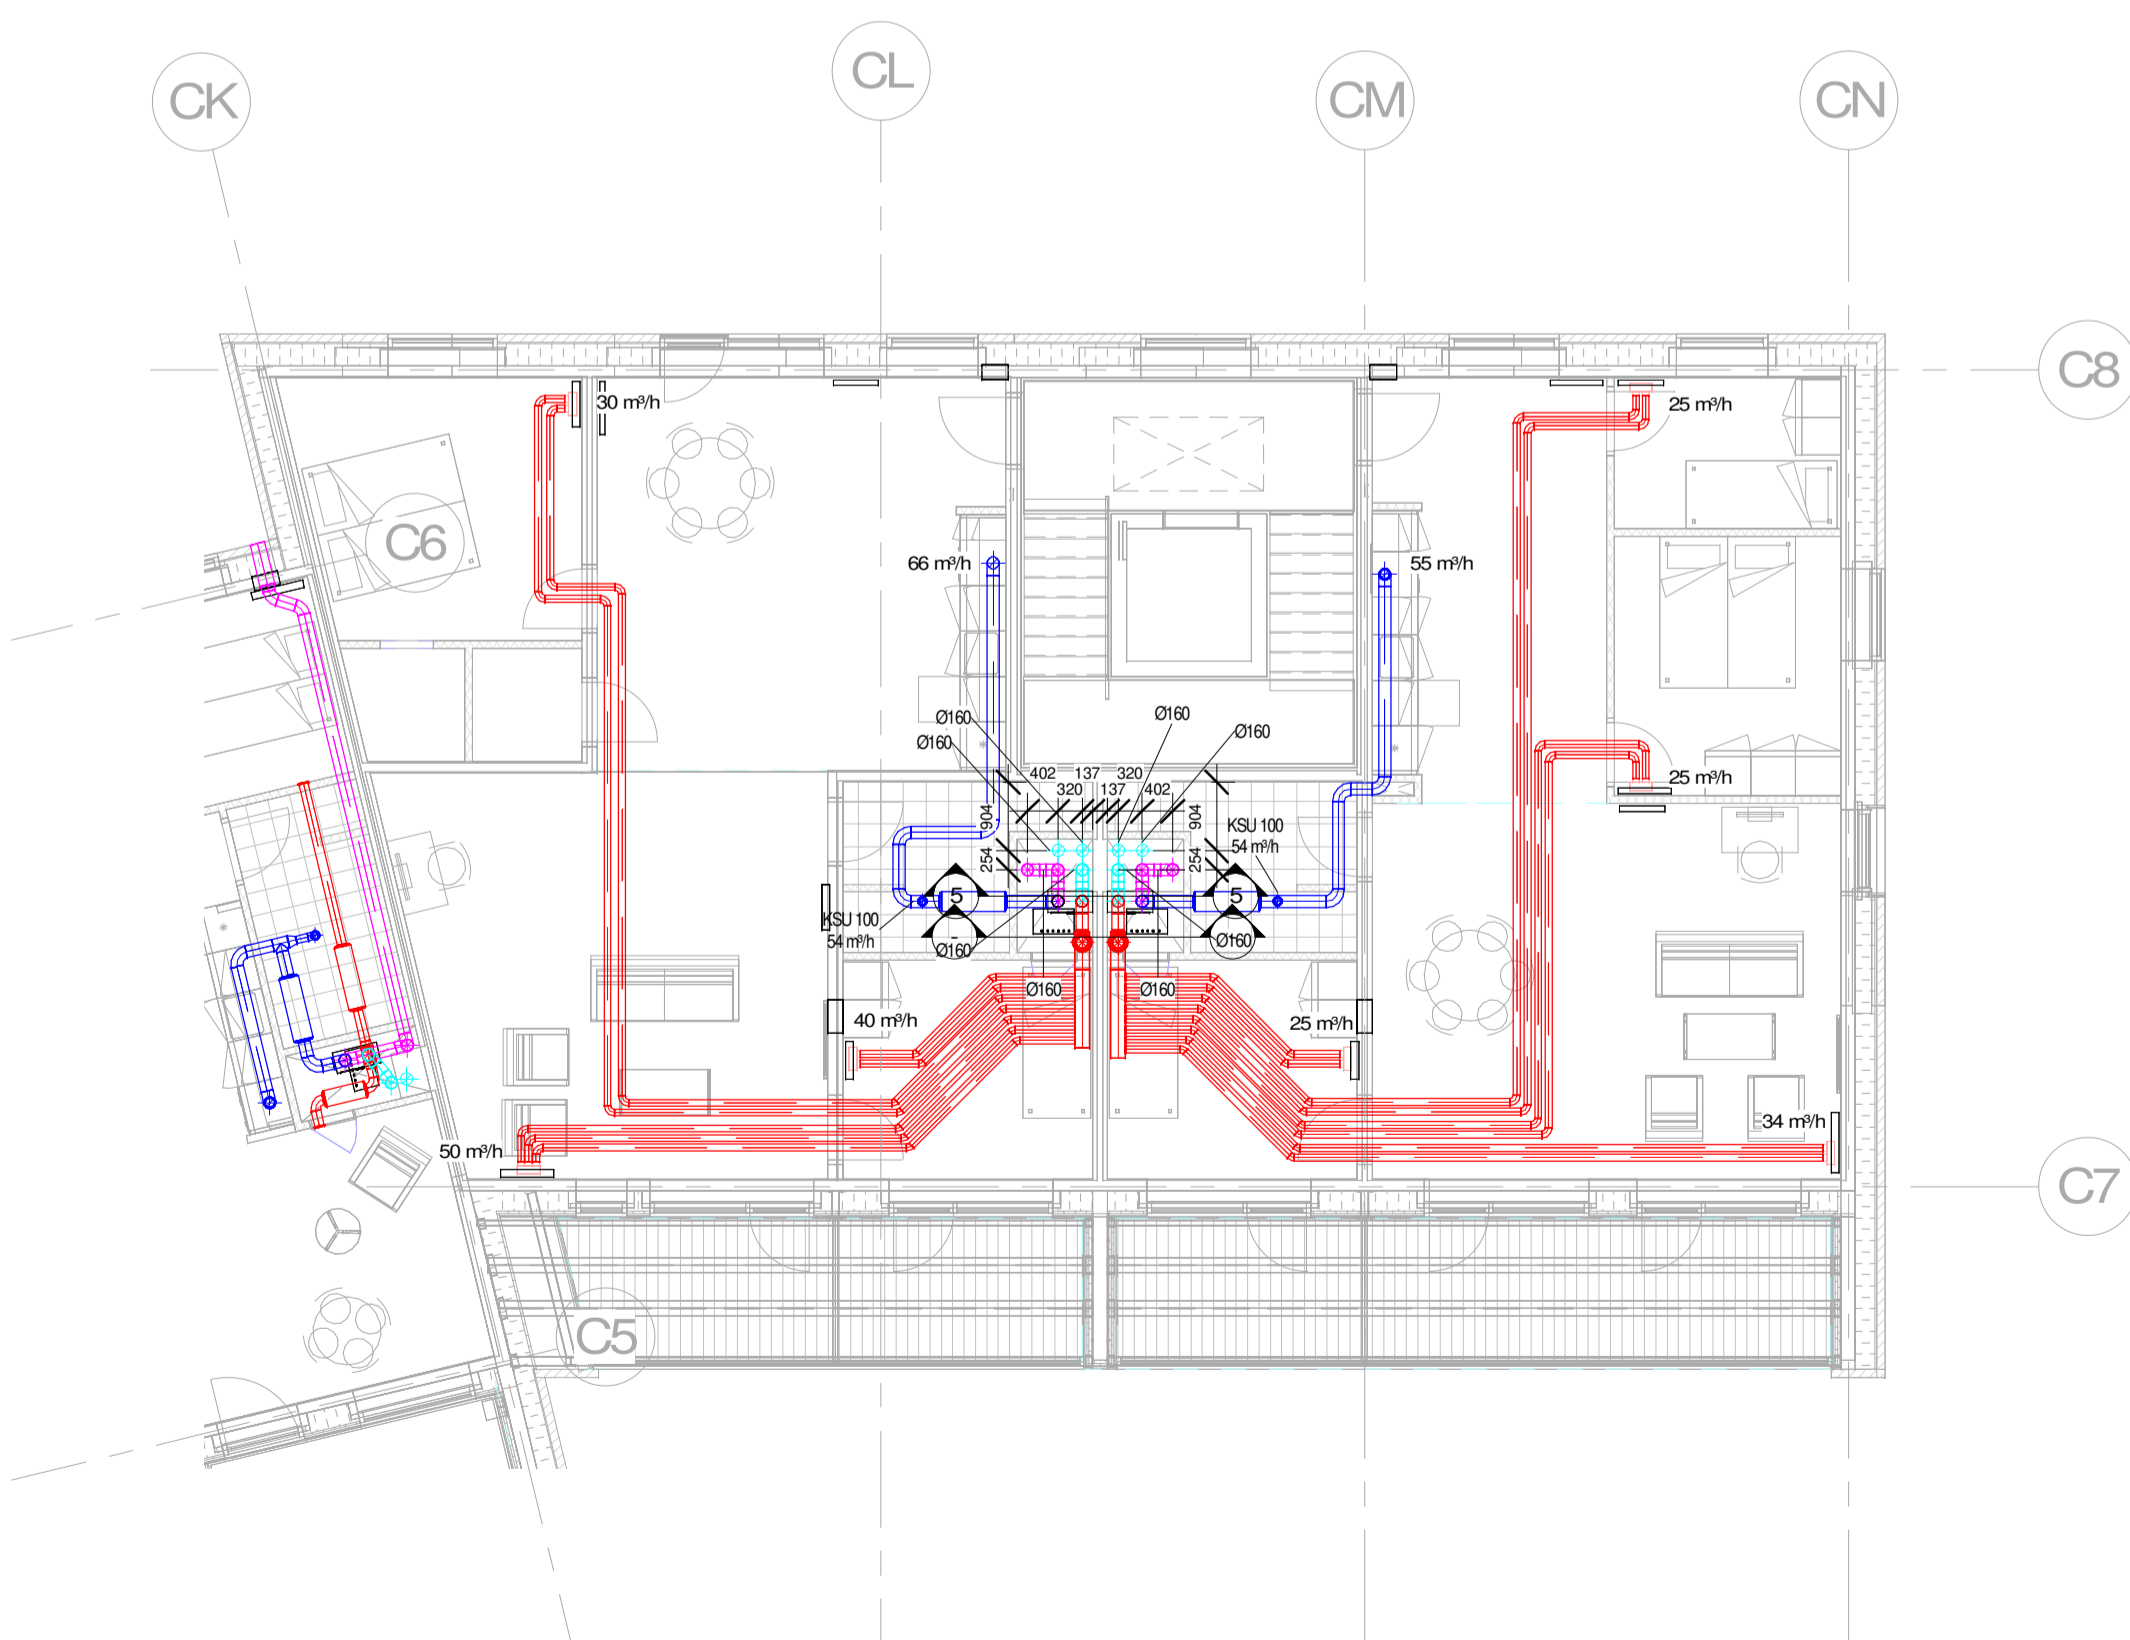

3 Niv. 02 - C4(2)
1 : 100

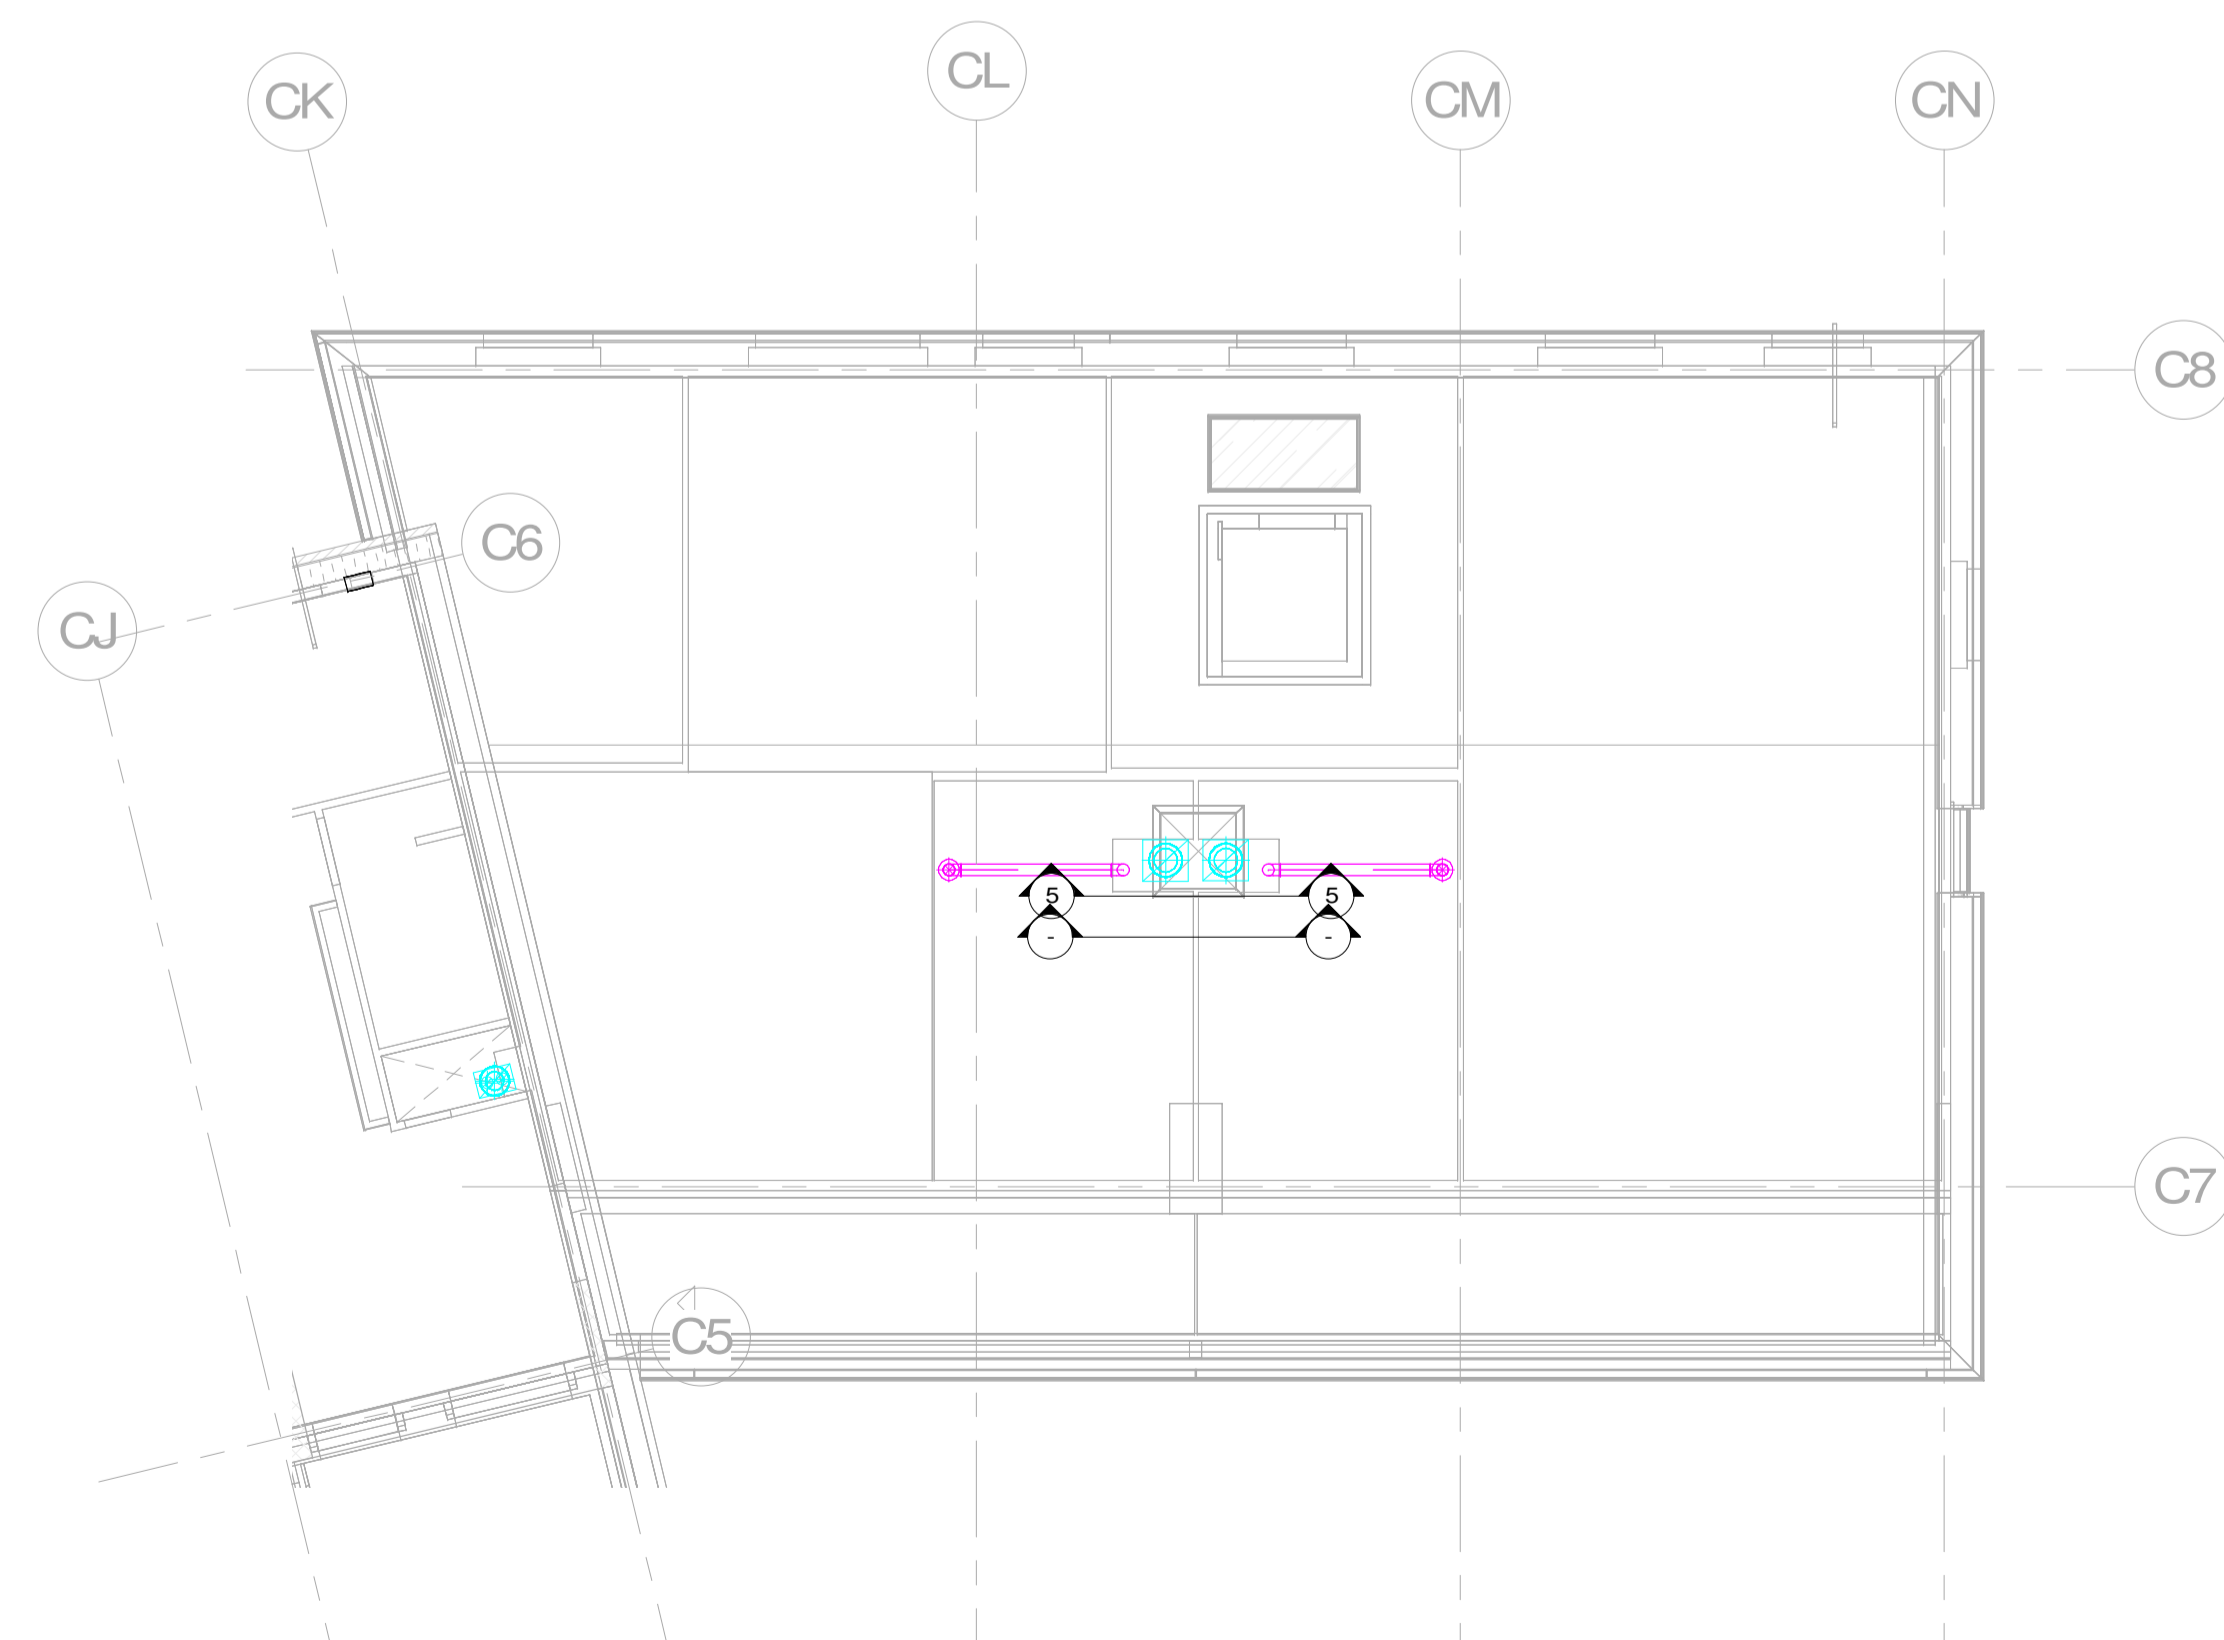

4 Tag - C4(2)
1 : 100

T-V-U-1-X-04

FORELØBIGT TRYK

Rev.	Rev. Beskrivelse	Tegner	Rev. Dato
airteam			
SAGSNAVN:	Svinget		
ADRESSE:	SAGS ADRESSE		
SAGS NR:	400788		
EMNE:		TEGN. NR:	T-V-U-1-X-04
C4		MÅ:	As indicated
DATO: 2021.10.14	REV. DATO:	ANSVARLIG:	TEGNER: Designer
airteam a/s	Gunnar Clausens Vej 34B	8260 Viby J.	lf: 70203588