




2 3D View - B3 - Skakte #1

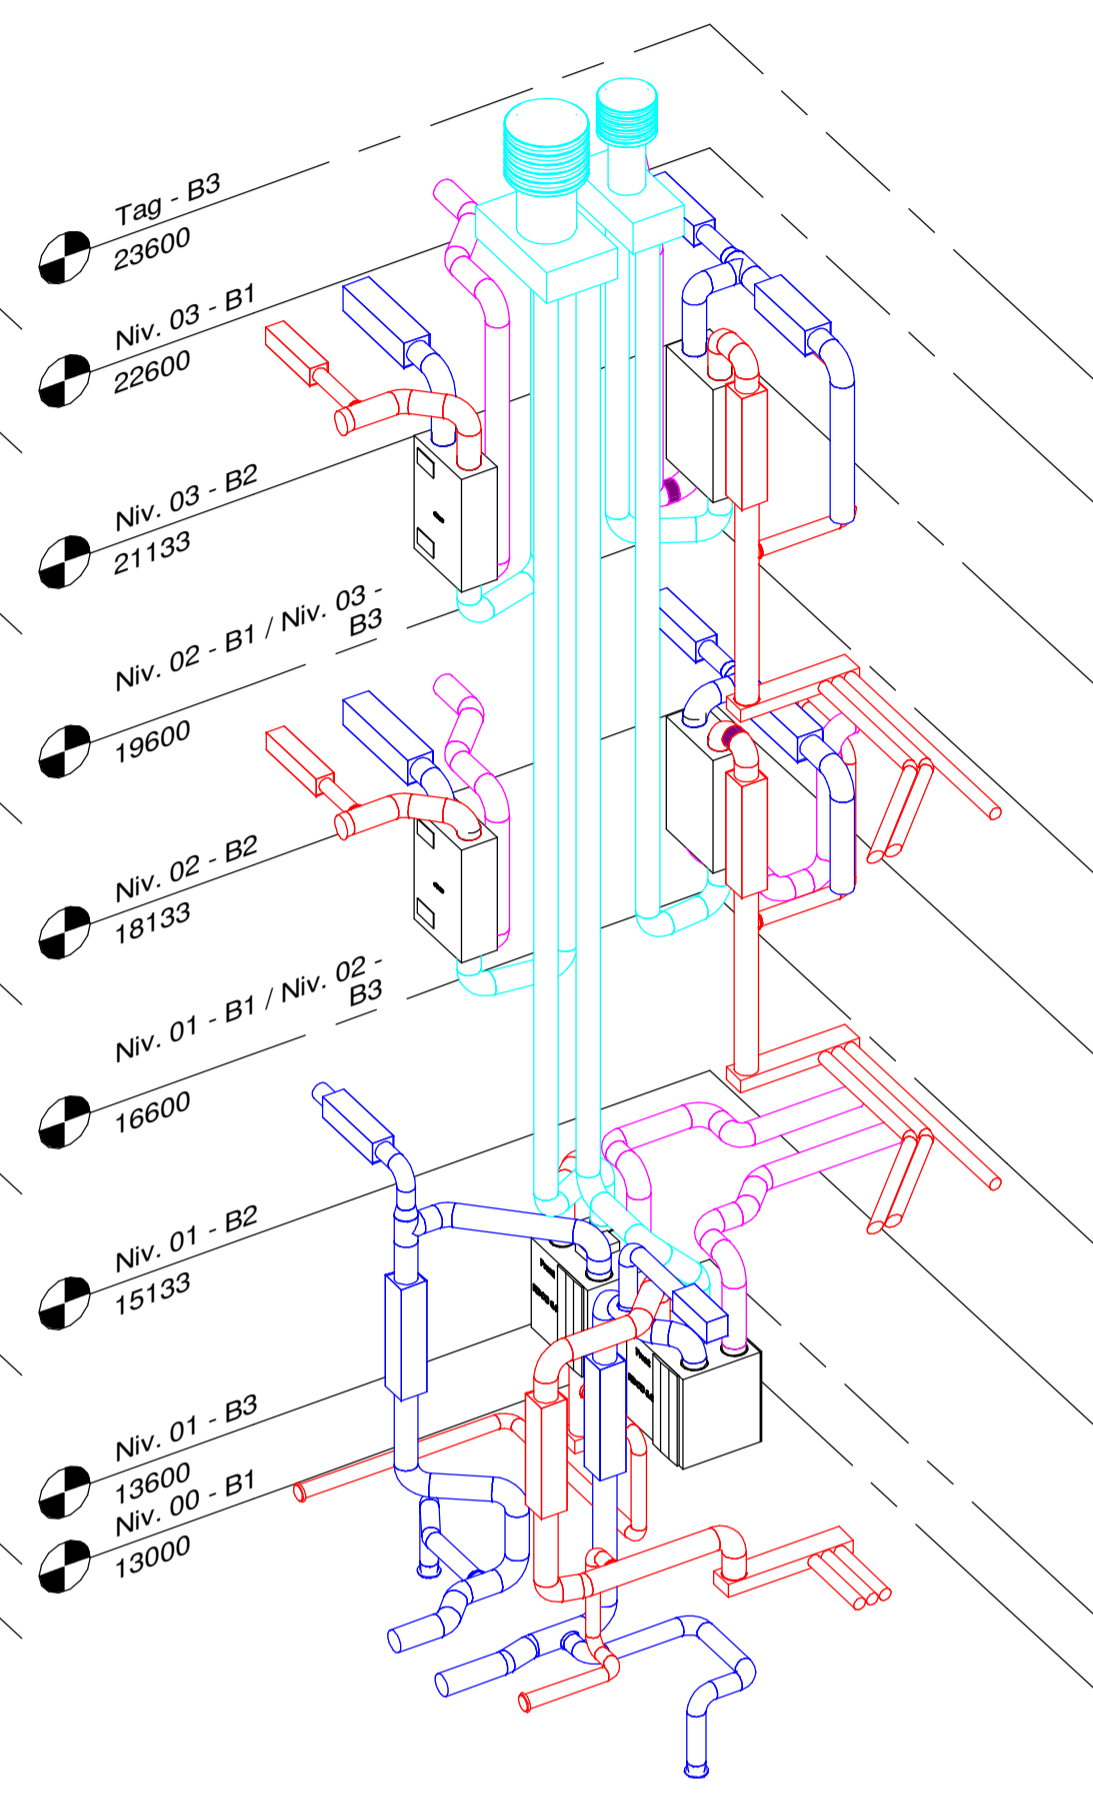

3 3D View - B3 - Skakte #2

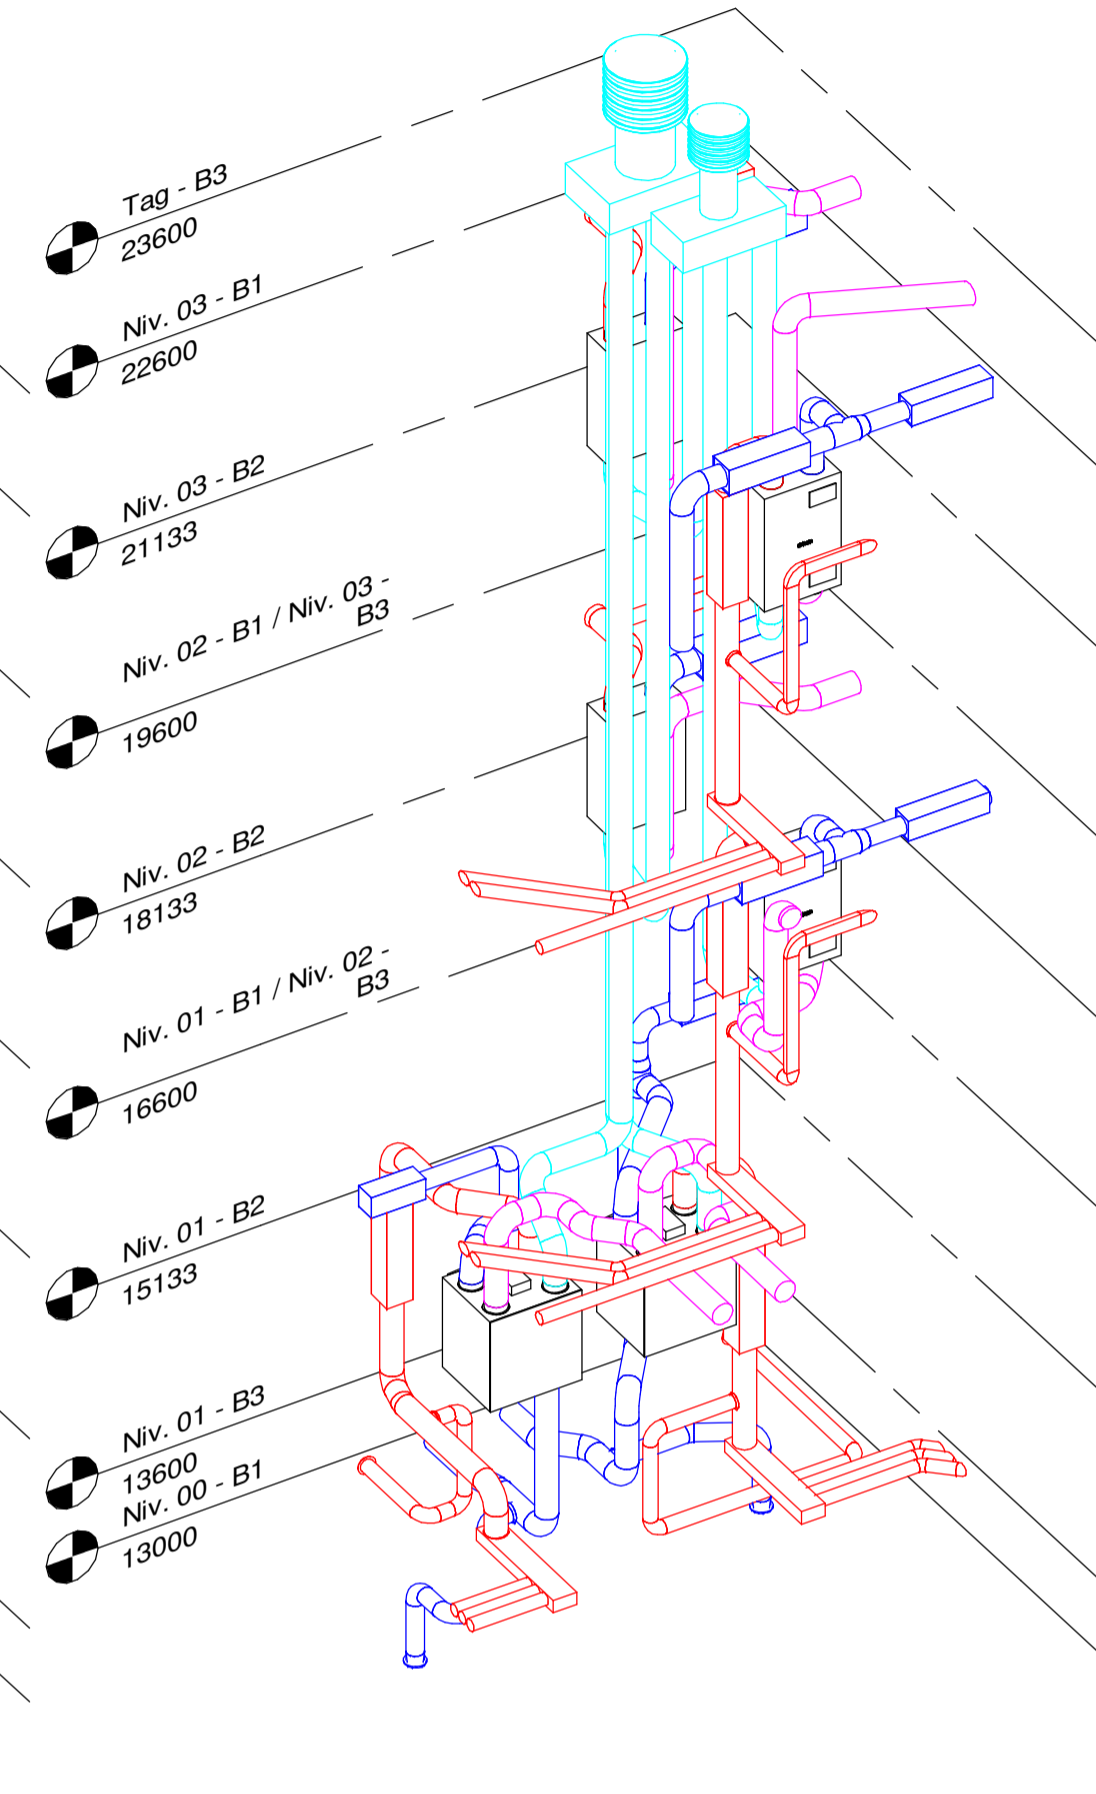

4 3D View - B3 - Skakte #3

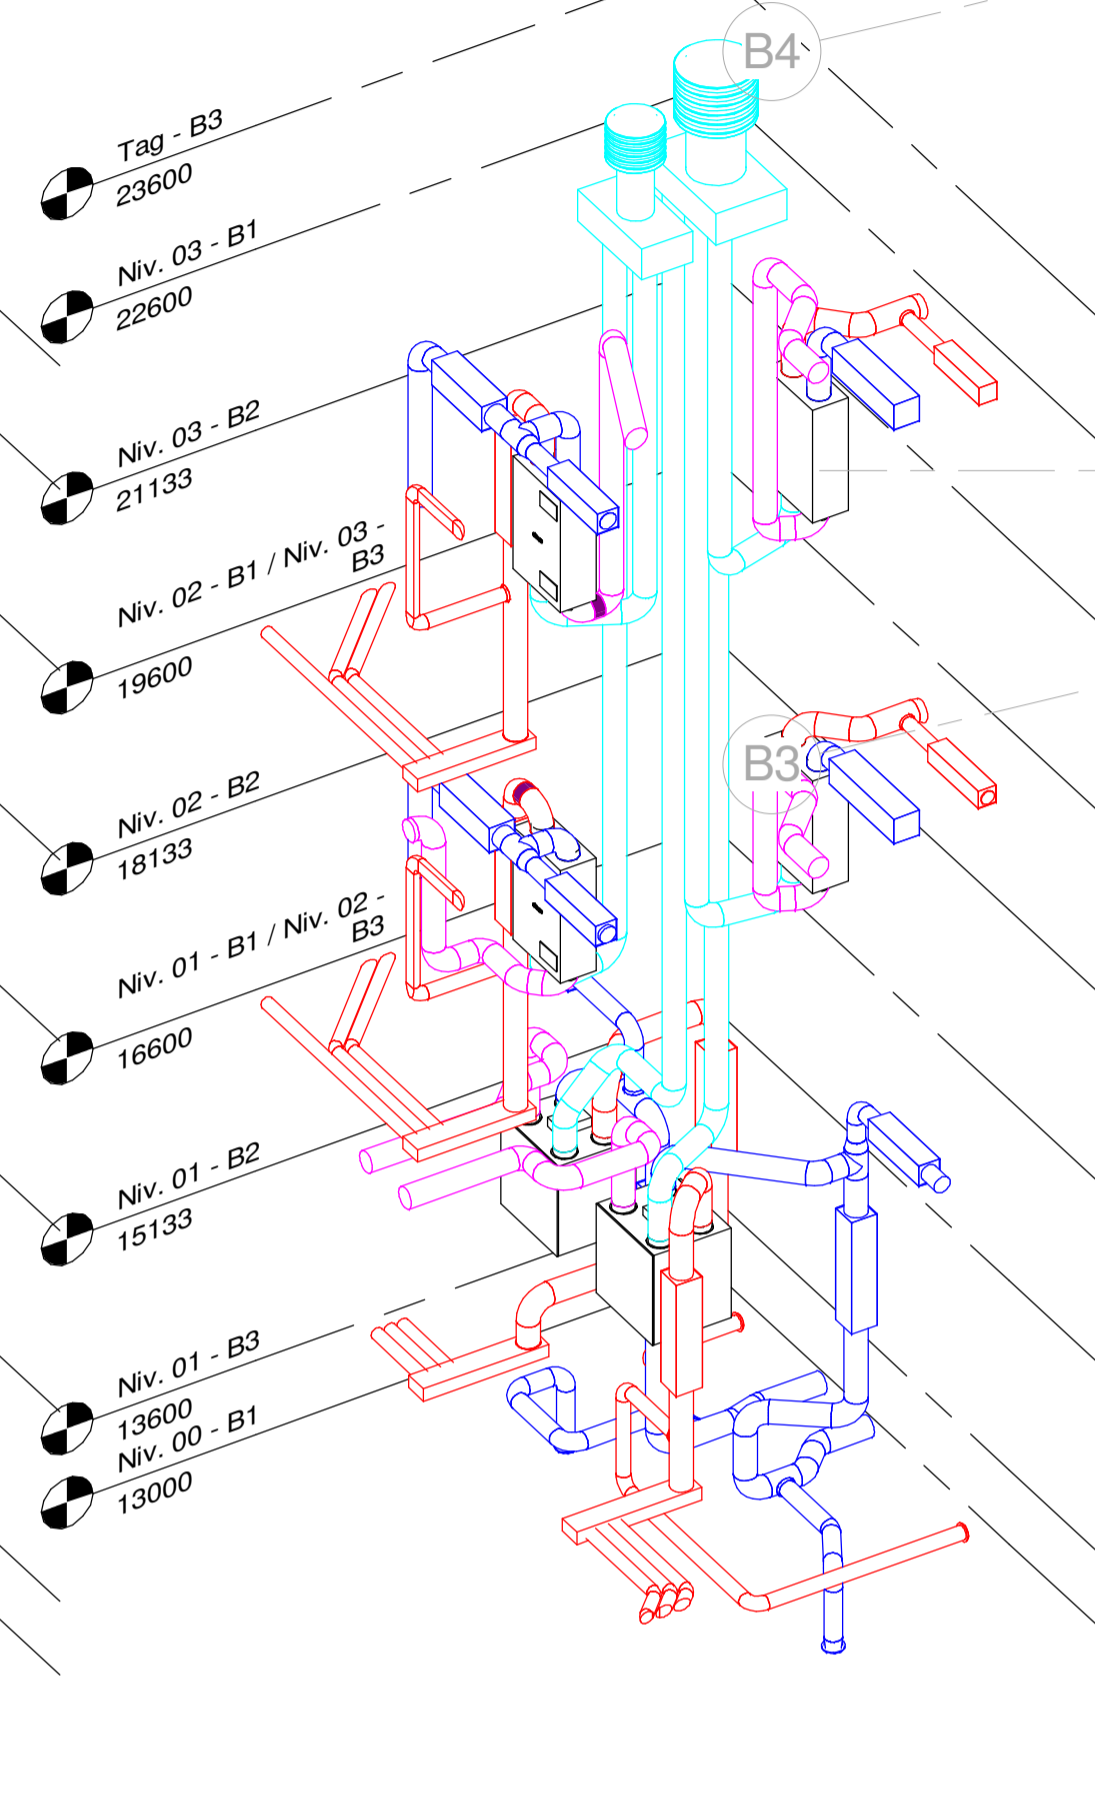

5 3D View - B3 - Skakte #4




1 Niv. 01 - B3(2) 3D View
1 : 100

T-V-U-1-X-06

FORELØBIGT TRYK

Rev.	Rev. Beskrivelse	Tegner	Rev. Dato

 airteam	
SAGSNAVN:	Svinget
ADRESSE:	SAGS ADRESSE
SAGS NR:	400788
EMNE:	B3 - Skakte
TEGN. NR.	T-V-U-1-X-06
Mål:	1 : 100
DATO:	2021.05.28
REV. DATO:	
ANSVARLIG:	KKH
TEGNER:	PRA
airteam a/s	Gunnar Clausens Vej 34B 8260 Viby J. tlf: 70203588