



T-V-U-K-X-10

1 Niv. 00 - B3(2) Depot  
1 : 100

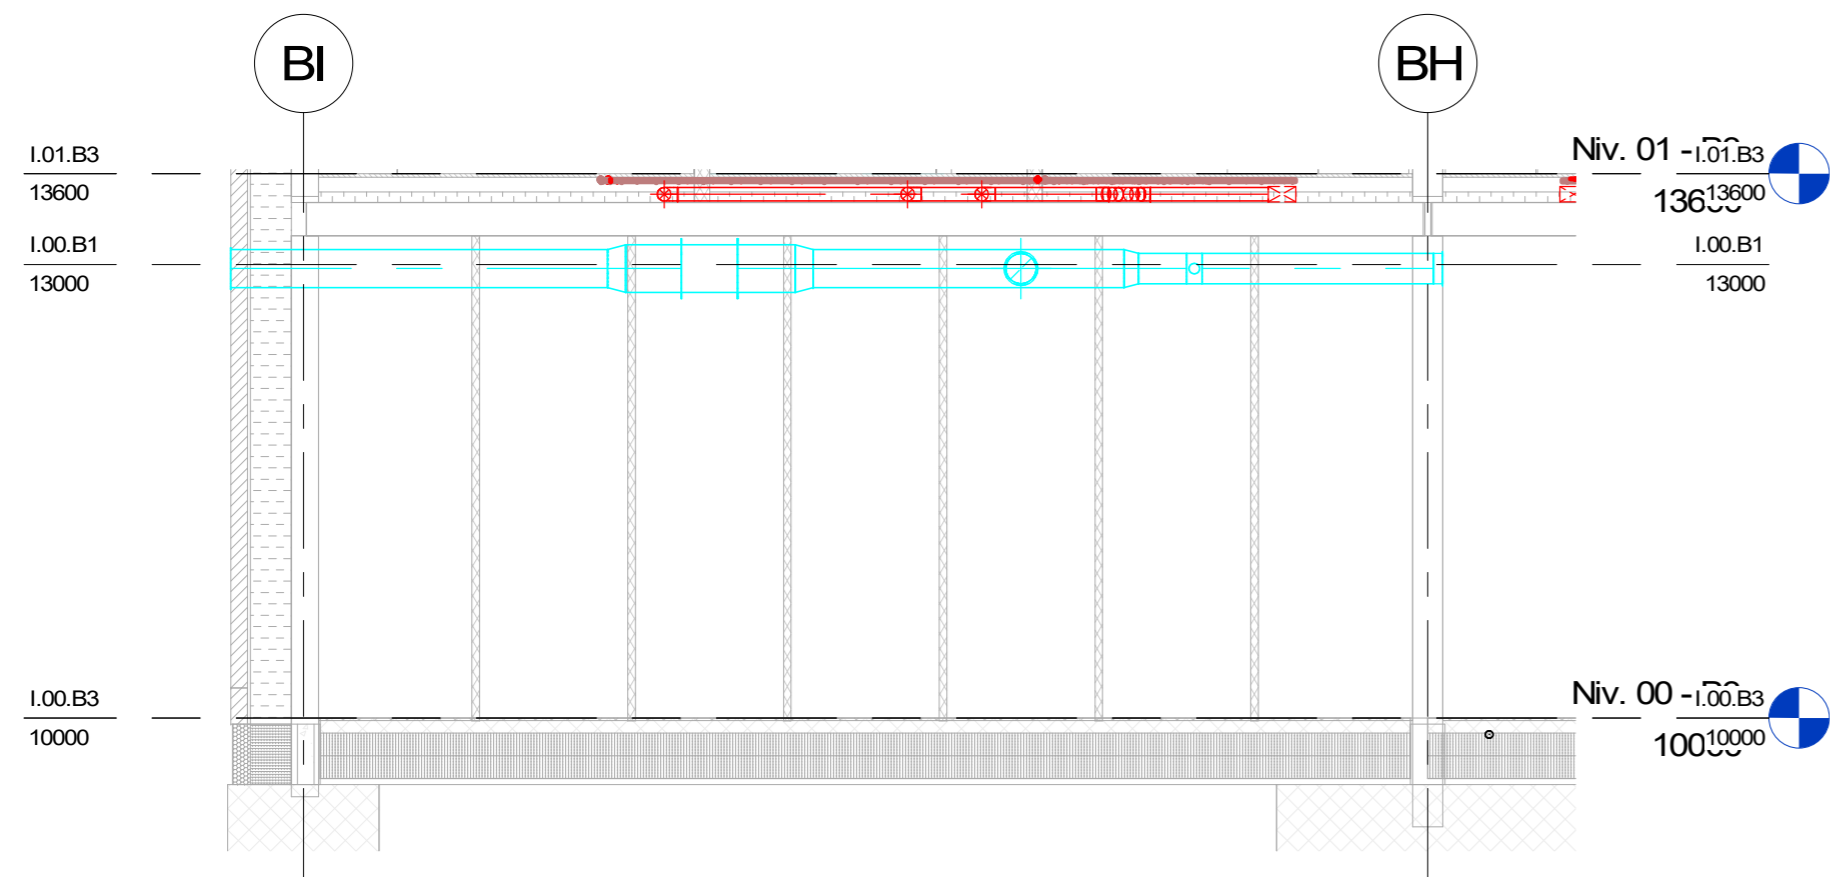

2 NIV. 00 - B3 - Depoter  
1 : 50

Rev.	Rev. Beskrivelse	Tegner	Rev. Dato
 <b>airteam</b>			
SAGSNAVN:	Svinget		
ADRESSE:	SAGS ADRESSE		
SAGS NR:	400788		
EMNE:	B3 - Depot		
	TEGN. NR.	T-V-U-K-X-10	
	Mål:	As indicated	
DATO:	06/27/22	REV. DATO:	ANSVARLIG:
airteam a/s	Gunnar Clausens Vej 34B	8260 Viby J.	tlf. 70203588