




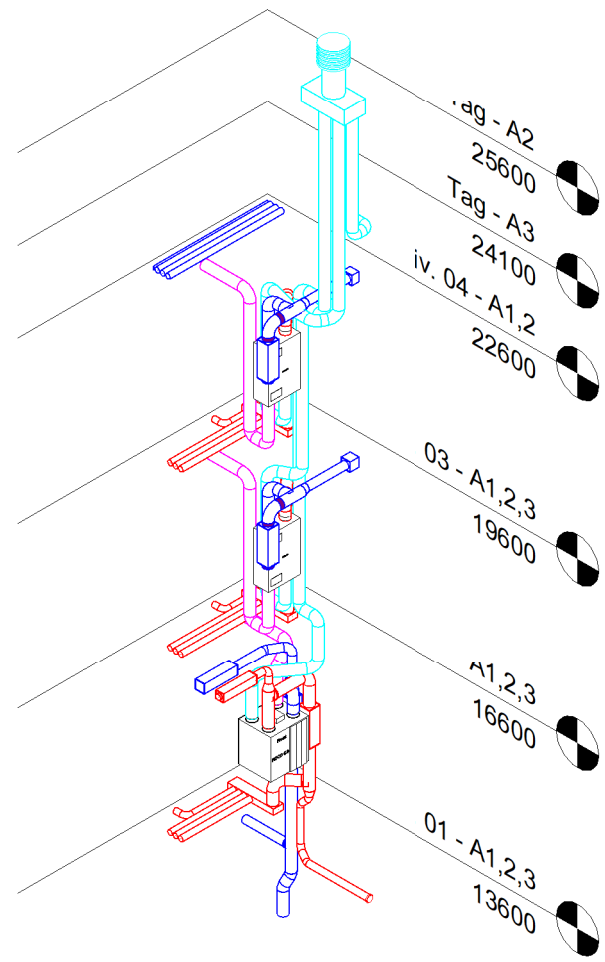


2 3D view - A2 - Skakt 1 #1

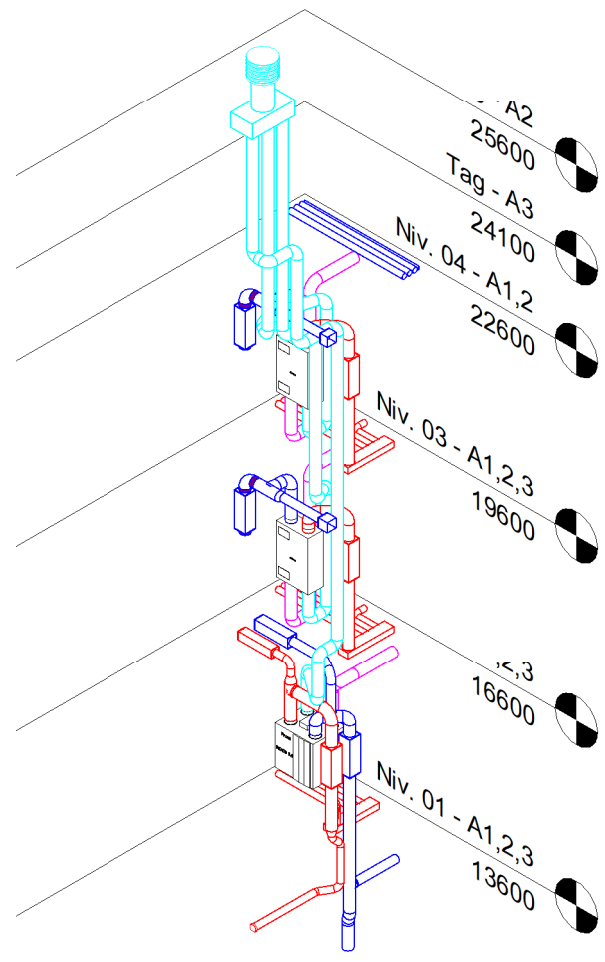


3 3D view - A2 - Skakt 1 #2

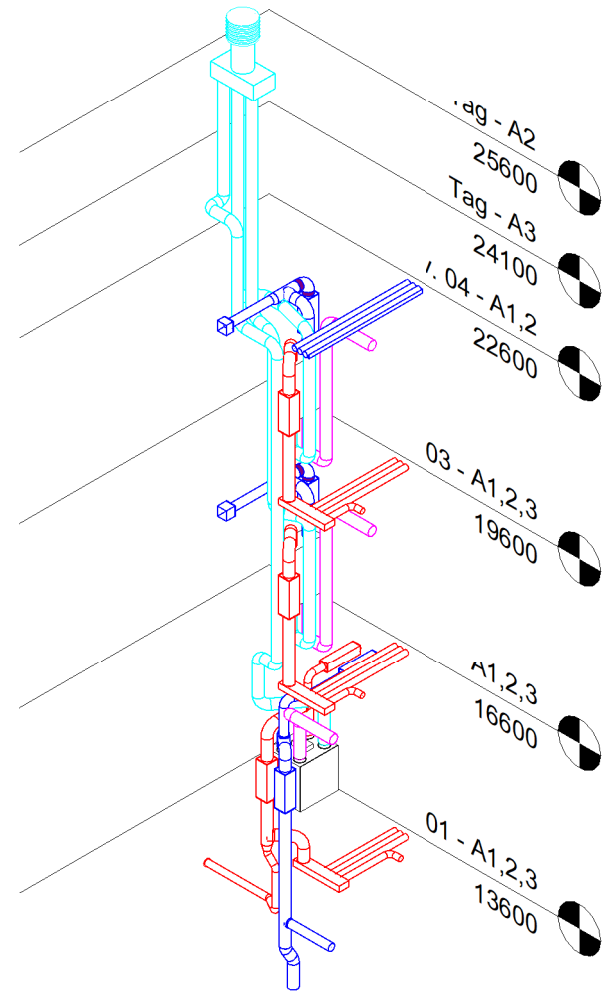


4 3D view - A2 - Skakt 1 #3

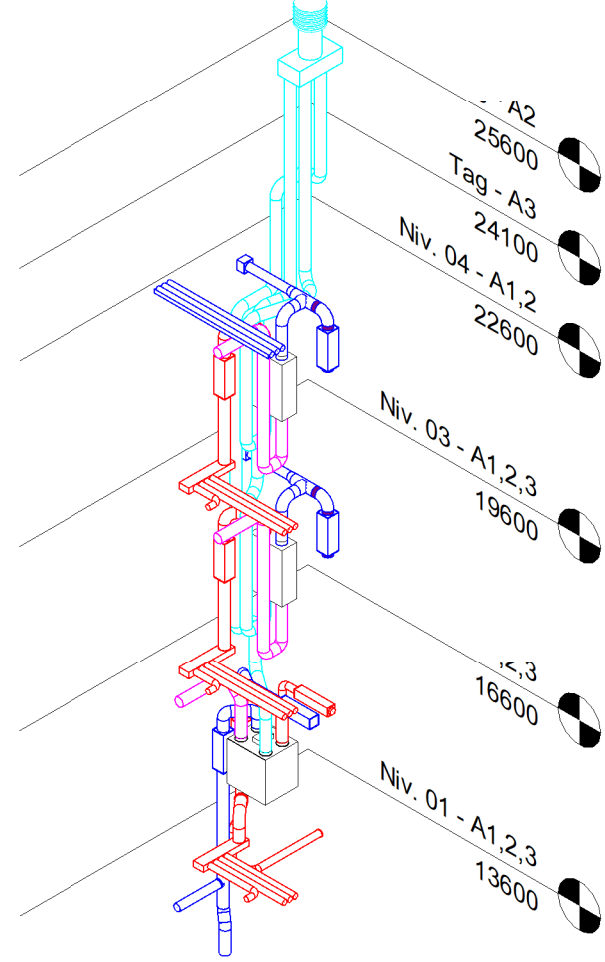


5 3D view - A2 - Skakt 1 #4

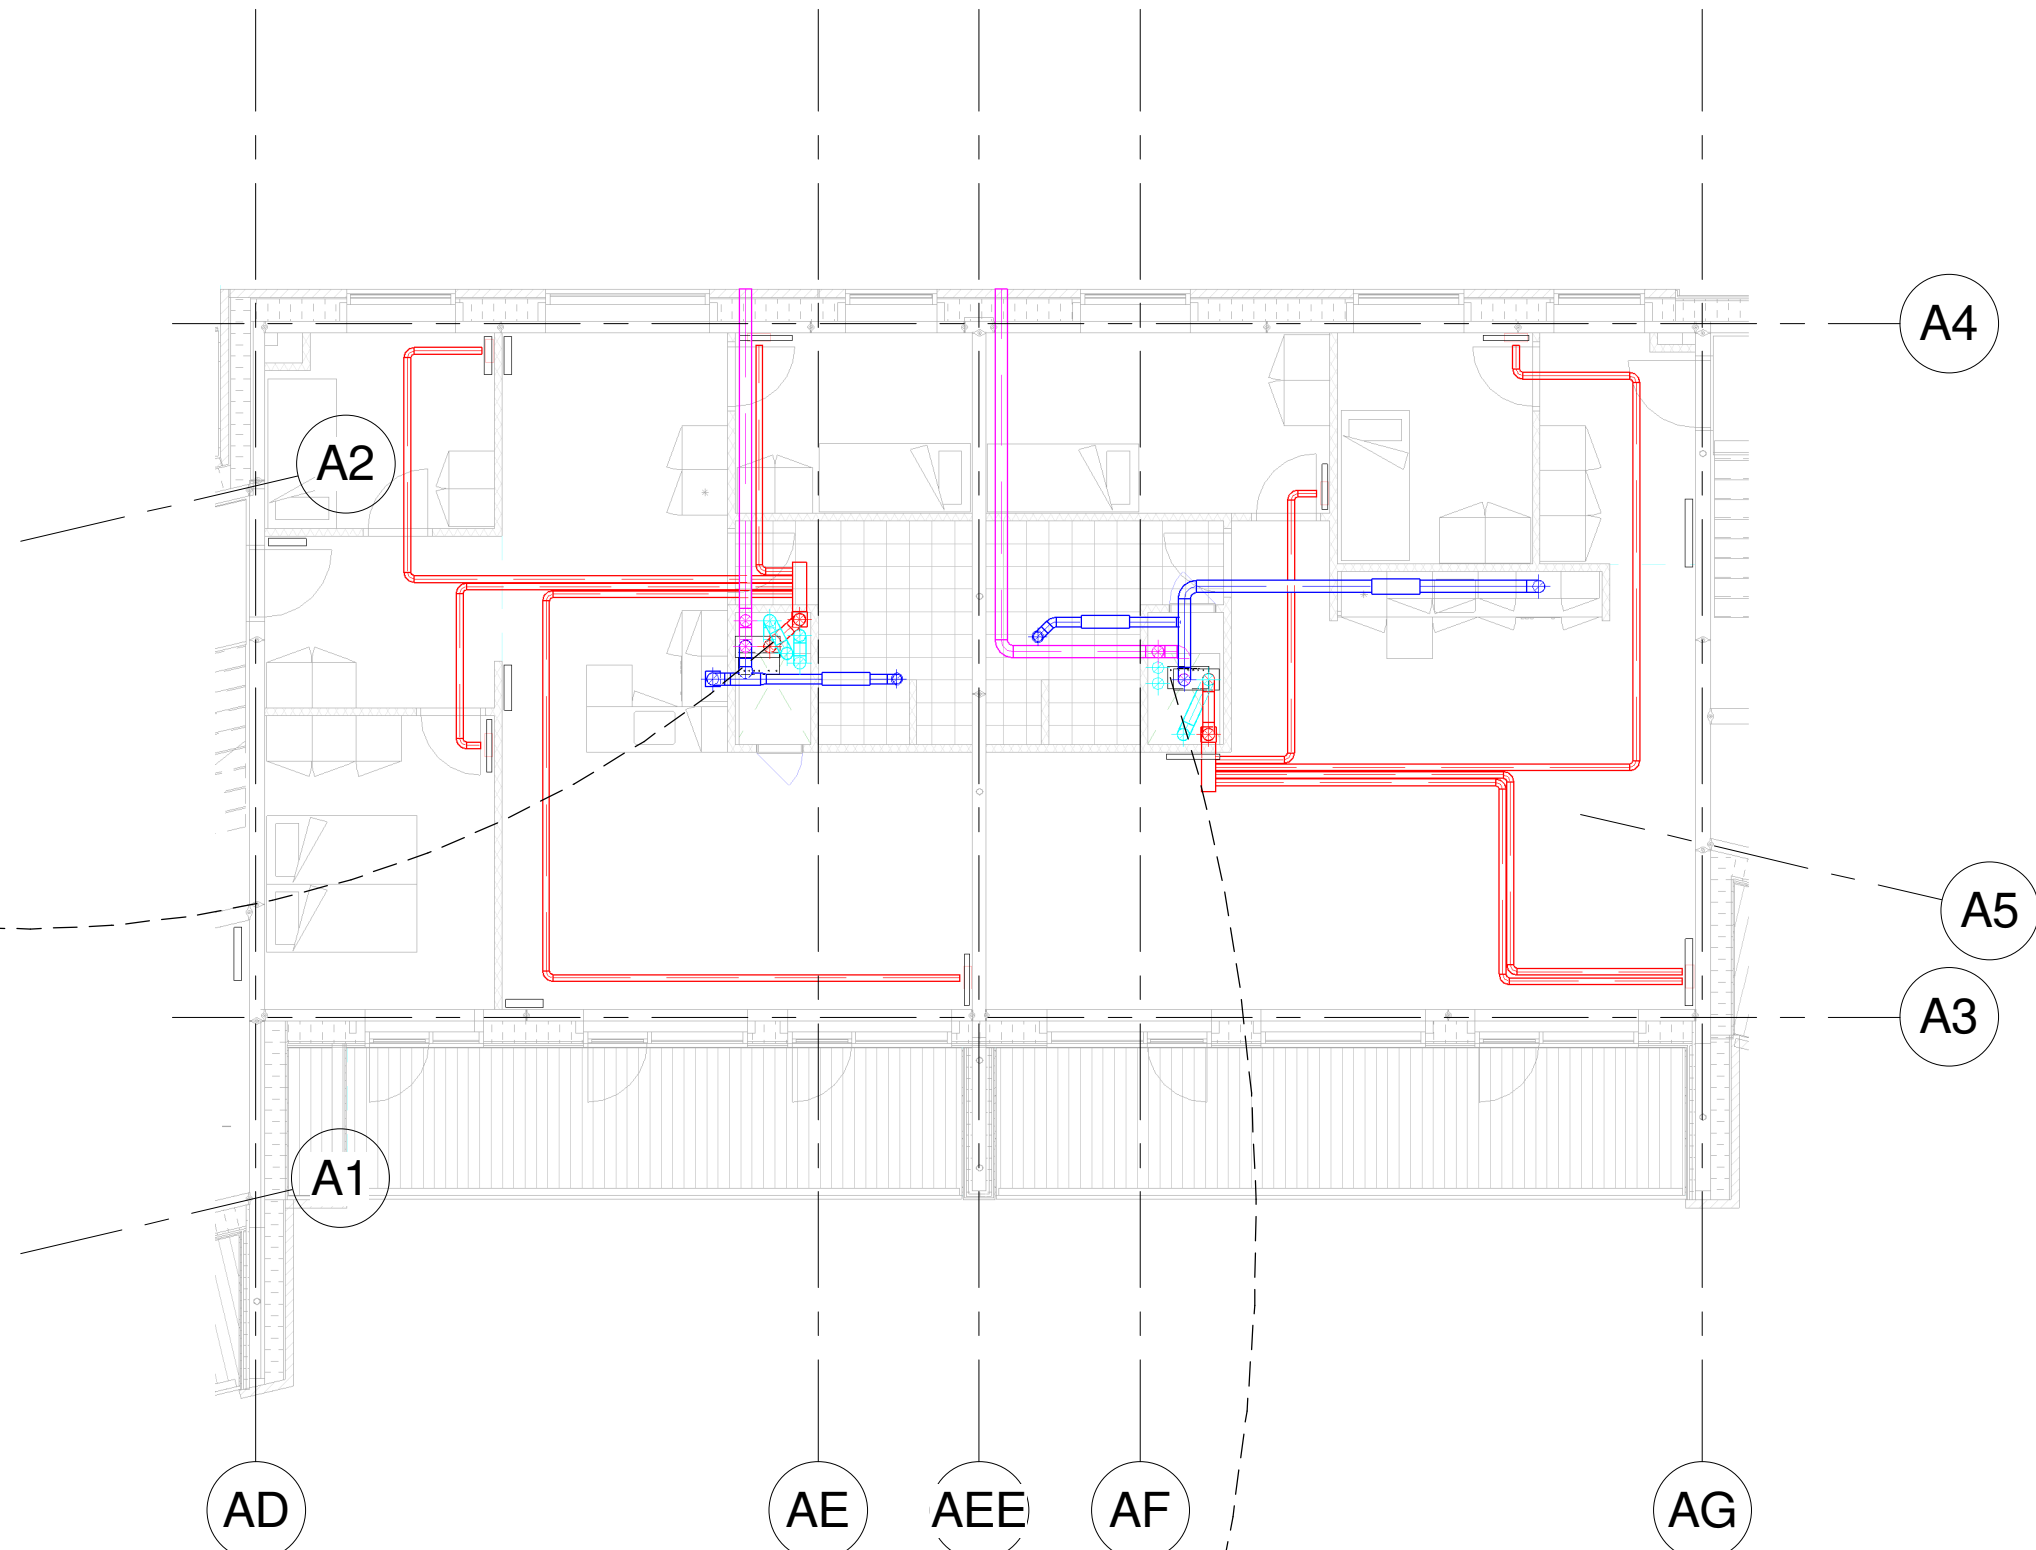


1 Niv. 02 - A2(2) 3D view
1 : 100

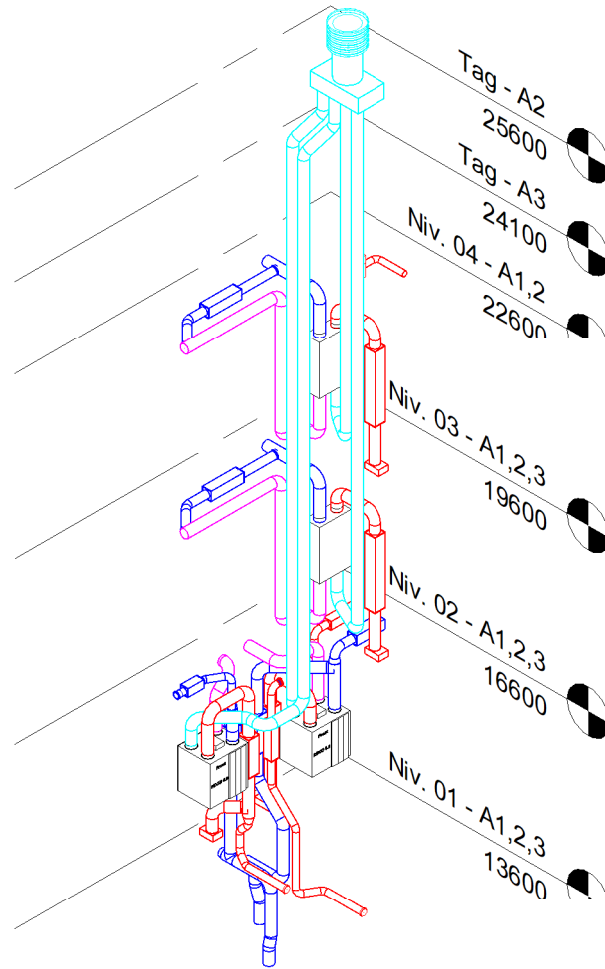


6 3D view - A2 - Skakt 2 #1

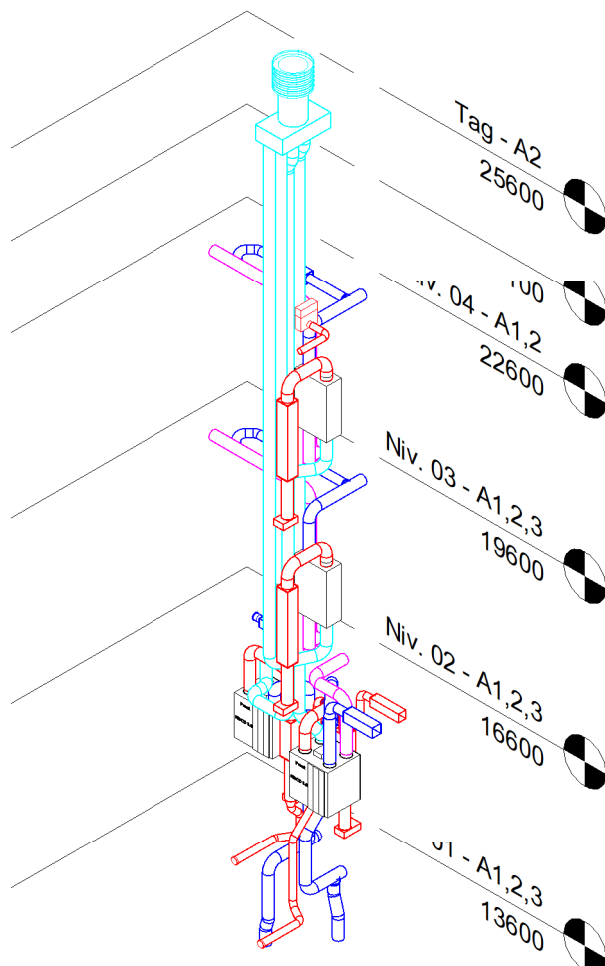

7 3D view - A2 - Skakt 2 #2

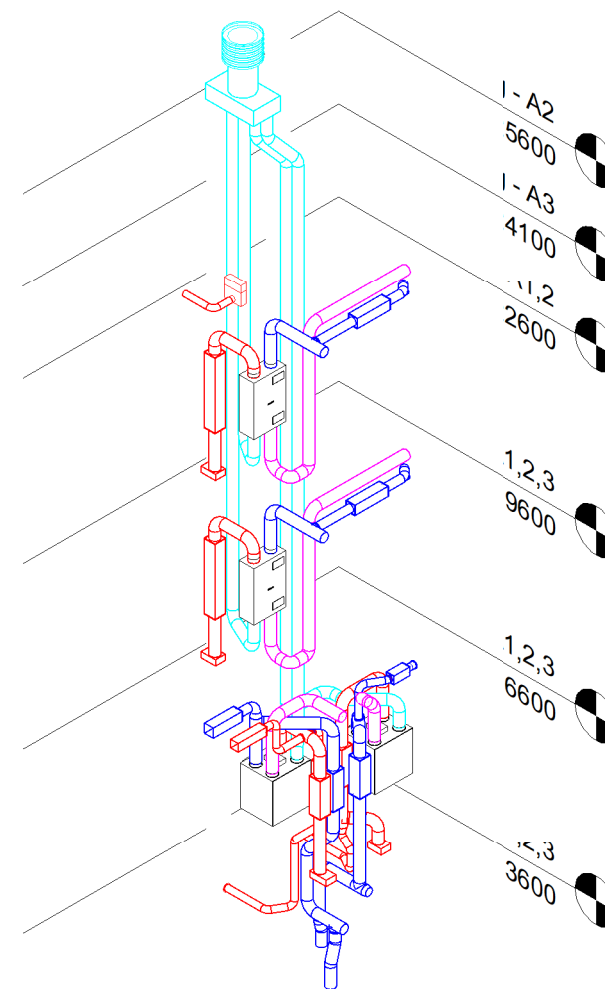

8 3D view - A2 - Skakt 2 #3

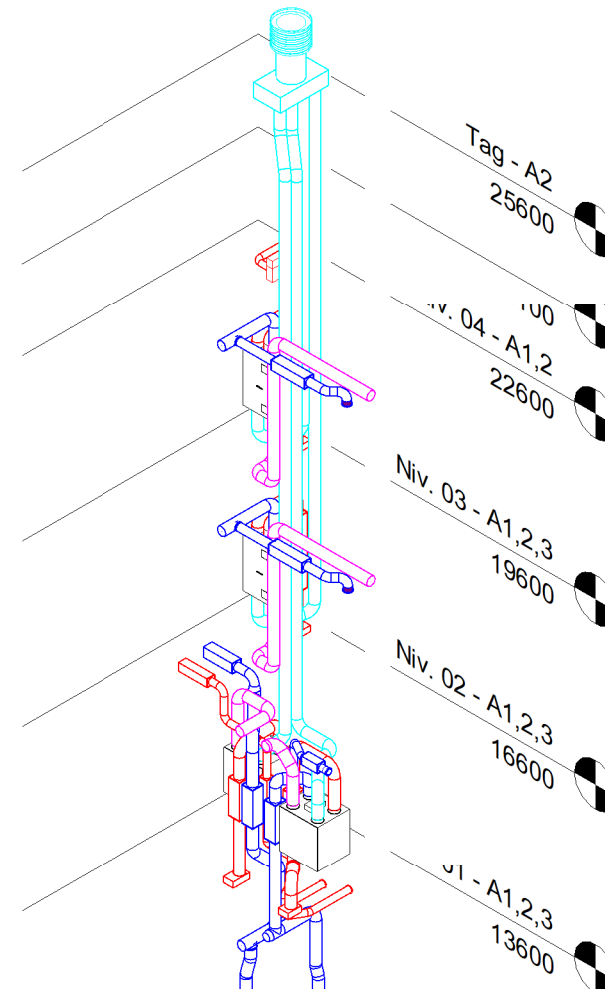

9 3D view - A2 - Skakt 2 #4

T-V-U-1-X-05

FORELØBIGT TRYK

Rev.	Rev. Beskrivelse	Tegner	Rev. Dato
airteam			
SAGSNAVN:	Svinget		
ADRESSE:	SAGS ADRESSE		
SAGS NR:	400788		
EMNE:			
A2 - Skakte	TEGN. NR.	T-V-U-1-X-05	
	Mål:	1 : 100	
DATO: 2021.07.15	REV. DATO:	ANSVARLIG: KKH	TEGNER: PRA
airteam a/s		Gunnar Clausens Vej 34B 8260 Viby J. tlf: 70203588	